


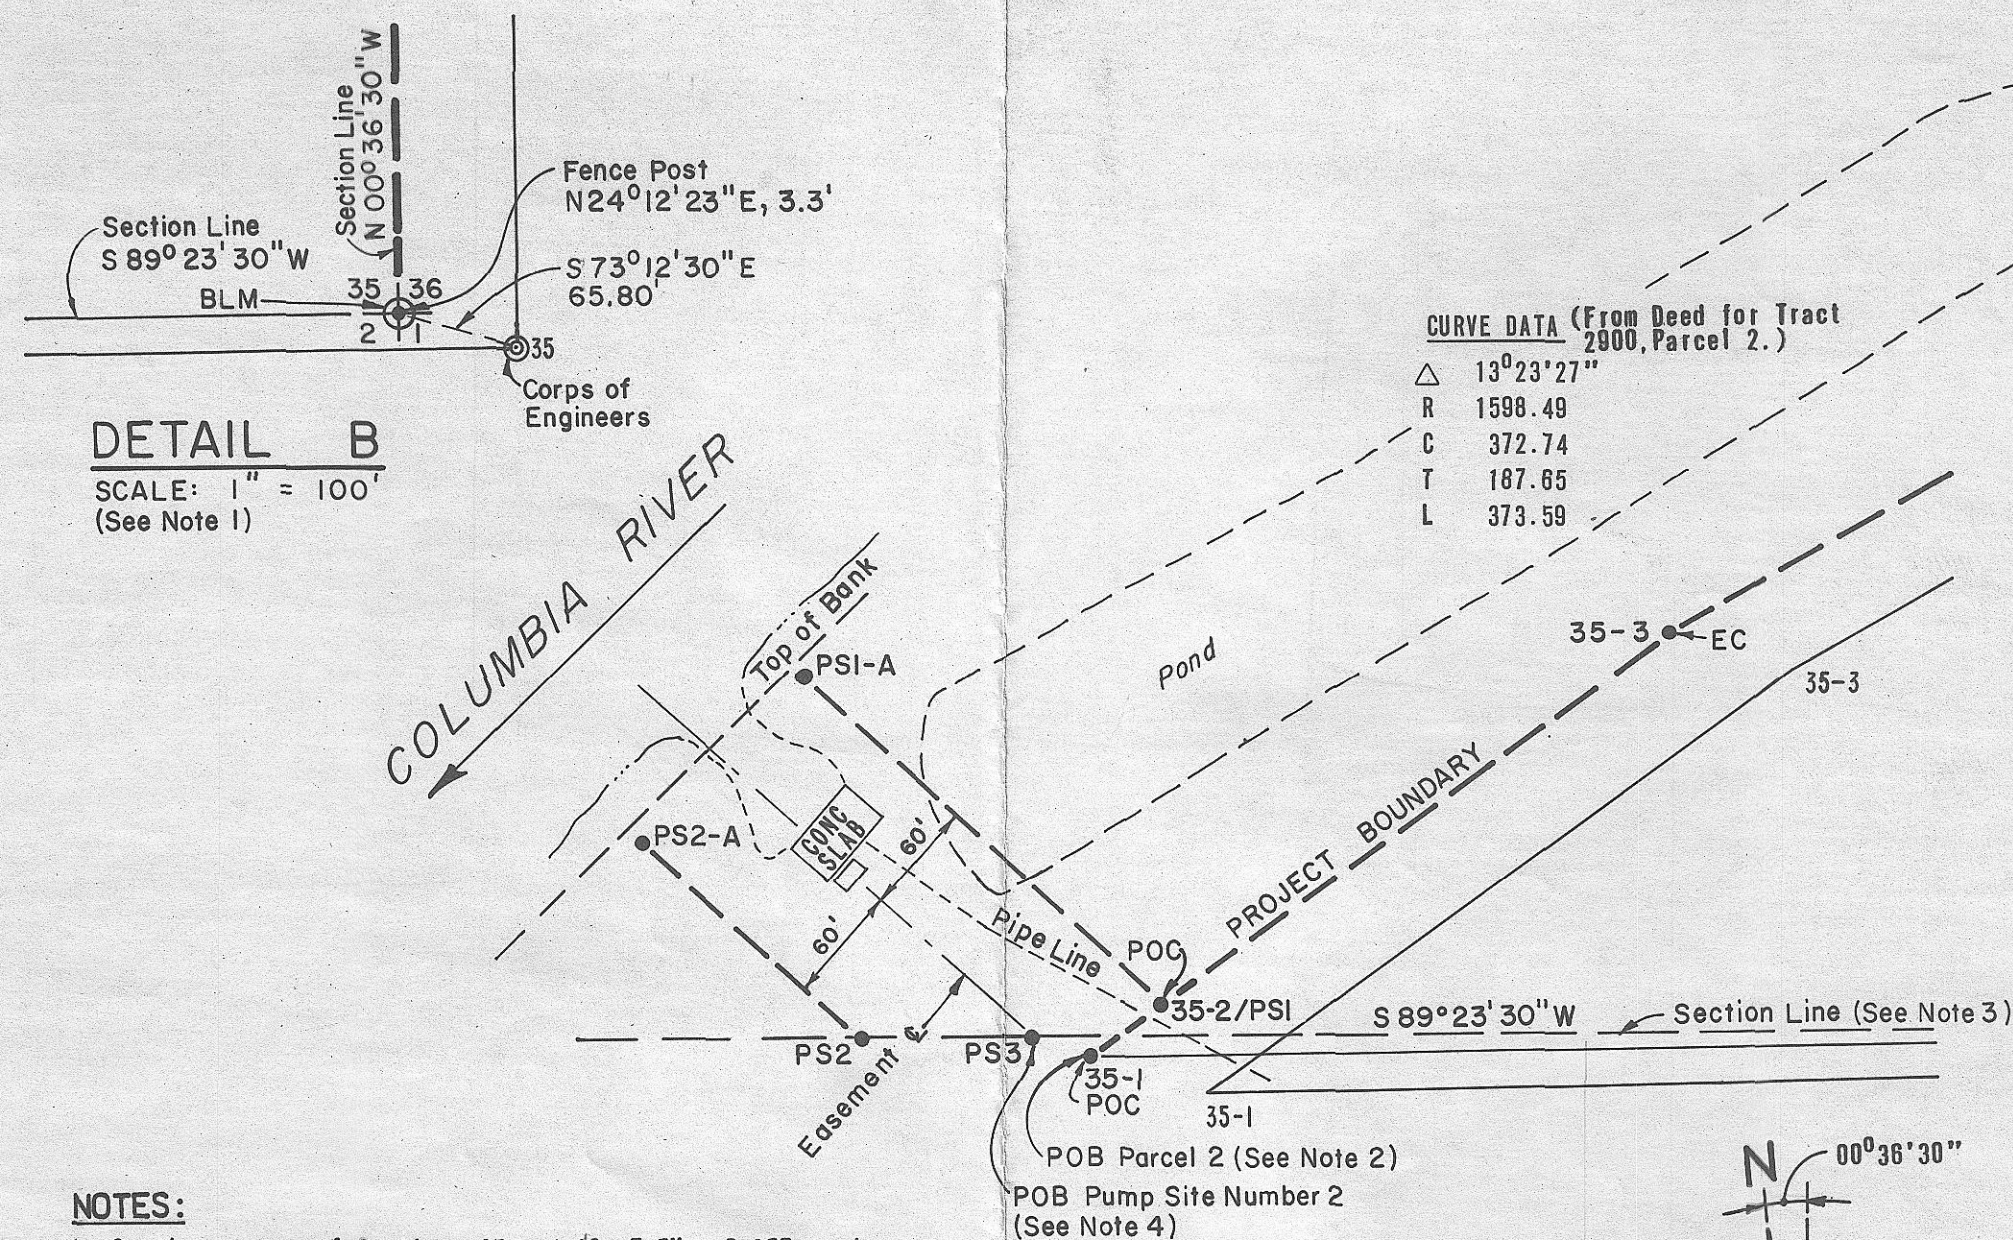


NOTES:

1. Section corner of Sections 35 and 36, T 5N., R 25E, and Sections 1 and 2, T 4N., R 25E, reset by using Corps of Engineers coordinate on iron pipe and BLM tie to Corps of Engineers iron pipe in BLM field notes of "Dependent resurvey of a portion of the First Standard Parallel North, along South Boundary of Township 5 North, Range 25 East, and portion of the subdivisional lines, and new meanders of the Columbia River in Section 2, Township 4 North, Range 25 East," dated February 5, 1988, Page 274.
2. Deed: Corps of Engineers John Day Lock and Dam Columbia River, Oregon and Washington, Tract 2900 Parcel Number 2. (See Corps of Engineers map Segment 29, Real Estate John Day Lock and Dam Columbia River, Oregon and Washington.) Held Section Corner common to 35, 36, 1 and 2, per BLM Position as established by Dependent Survey dated February 5, 1988.
3. The South and East lines of Section 35, Township 5 North, Range 25 East, Willamette Meridian; were established by using cardinal directions per Dependent Survey dated February 5, 1988, and Original Township Plat dated January 8, 1870.
4. Deed Pump Site Number 2: Corps of Engineers John Day Lock and Dam Project, Description of Right-of-way Desert Magic, Inc. for Pumping Plant and Pipeline; Document DACW 68-2-72-34. Point of Beginning for Pump Site is on Section Line common to Sections 35 and 2, Township 5 North, Range 25 East, Willamette Meridian.

LEGEND:

- Set 8-inch by 30-inch long concrete monument with a 3-inch Brass Cap Stamped. Sections 35 and 36, T 5N., R 25E. Sections 1 and 2, T 4N., R 25E.
- Set 4-inch cast aluminum monument stamped Corps of Engineers-U S Army Project Boundary Project Boundary, Survey Mark.
- ⊙ Set 2 1/2-inch by 30-inch Iron Pipe.
- ▣ 2x2 Hub and tack on Field Location of Centerline Railroad Bed.

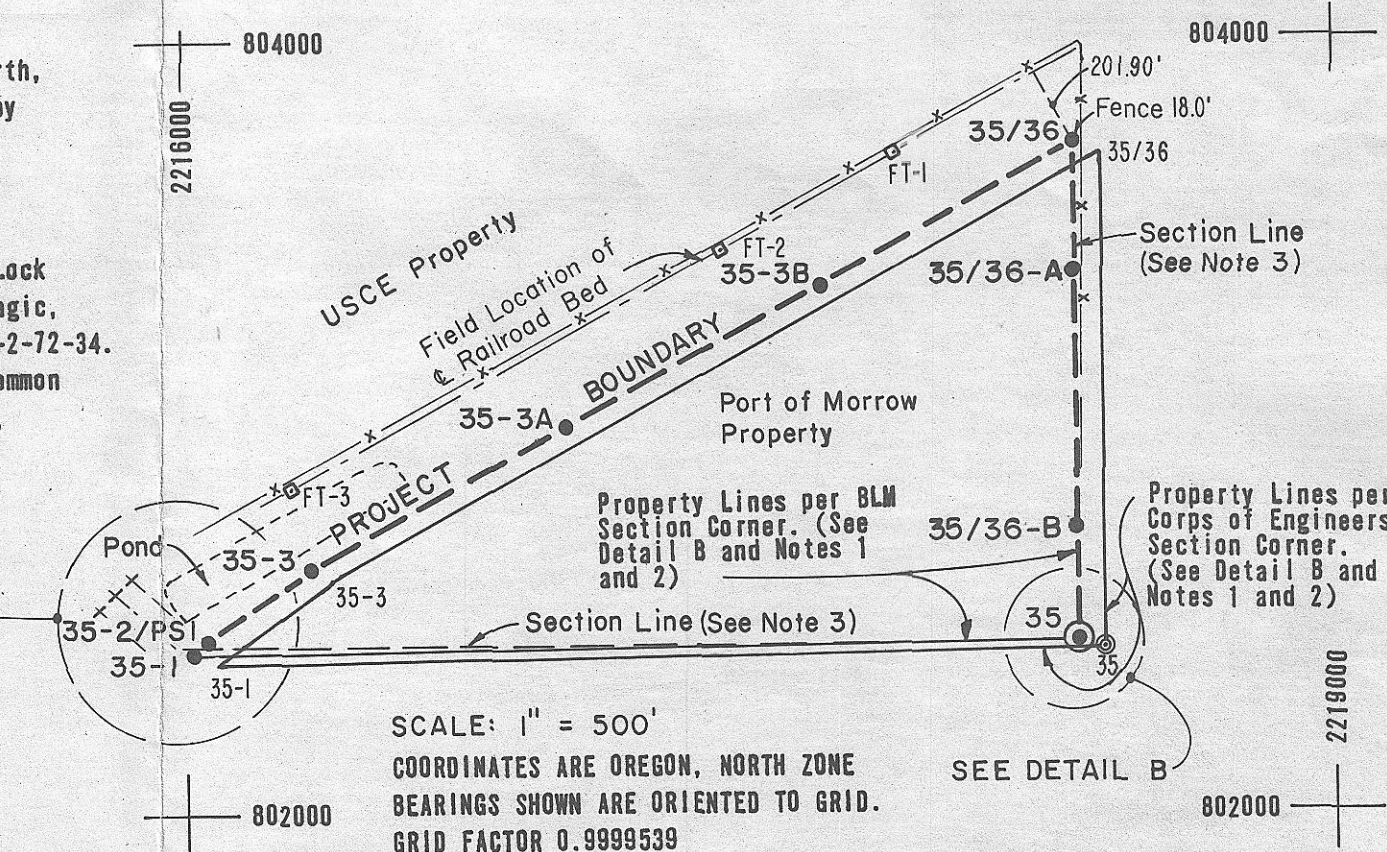

JOHN DAY PROJECT BOUNDARY AND PUMP SITE NUMBER 2

By CH2M HILL INC.
For The CORPS OF ENGINEERS
SECTION 35, T5N., R25E., W.M.
MORROW COUNTY OREGON
Surveyed January 1979 Sheet 1 of 1

REGISTERED
PROFESSIONAL
LAND SURVEYOR

Kenneth R. Wengler

OREGON
JULY 13, 1973
KENNETH R. WENGLER
1002

MARK	NORTHING	EASTING	BEARING	DISTANCE	RECOVERY RECORD
S.E. Corner Section 35 (BLM)	802449.82	2218355.83			
S.E. Corner Section 35 (COE)	802430.81	2218418.83			
Corps of Engineers Deed					
35 S.E. Corner Section 35	802430.81	2218418.83	S 89°12'52" W	2319.66'	
35-1	802399.01	2218099.39	N 54°30'17" E	372.74'	
35-3	802615.43	2218402.88	N 61°12'01" E	2284.95'	
35/36	803718.21	2218405.18	S 00°36'30" E	1285.47'	
35	802430.81	2218418.83			
OTE	801688.94	2215618.66			
Project Boundary					
35-1 POC	802418.02	2218036.39	N 48°37'49" E	45.45'	
35-2/PS1 POC	802448.06	2218070.50	N 55°19'09" E	327.56'	
35-3 End of Curve	802634.44	2218339.86	N 61°12'01" E	761.65'	
35-3A	803001.36	2217007.30	N 61°12'01" E	761.65'	
35-3B	803368.29	2217874.74	N 61°12'01" E	761.65'	
35/36	803735.21	2218342.18	S 00°36'30" E	324.42'	
35/36-A	803410.81	2218345.62	S 00°36'30" E	657.67'	
35/36-B	802753.18	2218352.60	S 00°36'30" E	303.38'	
35	802449.82	2218355.83			
Pump Station Easement					
35-2/PS1	802448.06	2218070.50	N 48°36'30" W	242.40'	
PS1-A	802608.34	2215888.66			
PS2	802423.92	2215916.41	N 48°36'30" W	154.90'	
PS2-A	802526.33	2215800.21			
PS3 Point of Beginning	802424.87	2218008.08	N 89°23'30" E	2349.88'	
35	802449.82	2218355.83			
Fence Ties					
FT-1	803702.65	2217863.99	N 28°48'34" W	18.6'	
FT-1A	803717.20	2217855.99			
FT-2	803448.73	2217402.28	N 28°48'34" W	14.2'	
FT-2A	803461.17	2217395.44			
FT-3	802831.43	2216279.88	N 28°48'34" W	12.1'	
FT-3A	802842.03	2216274.03			

RECEIVED BY

Morrow County Surveyor

Date

Rec'd By

No. C-217-K 394

C-217-K-394