


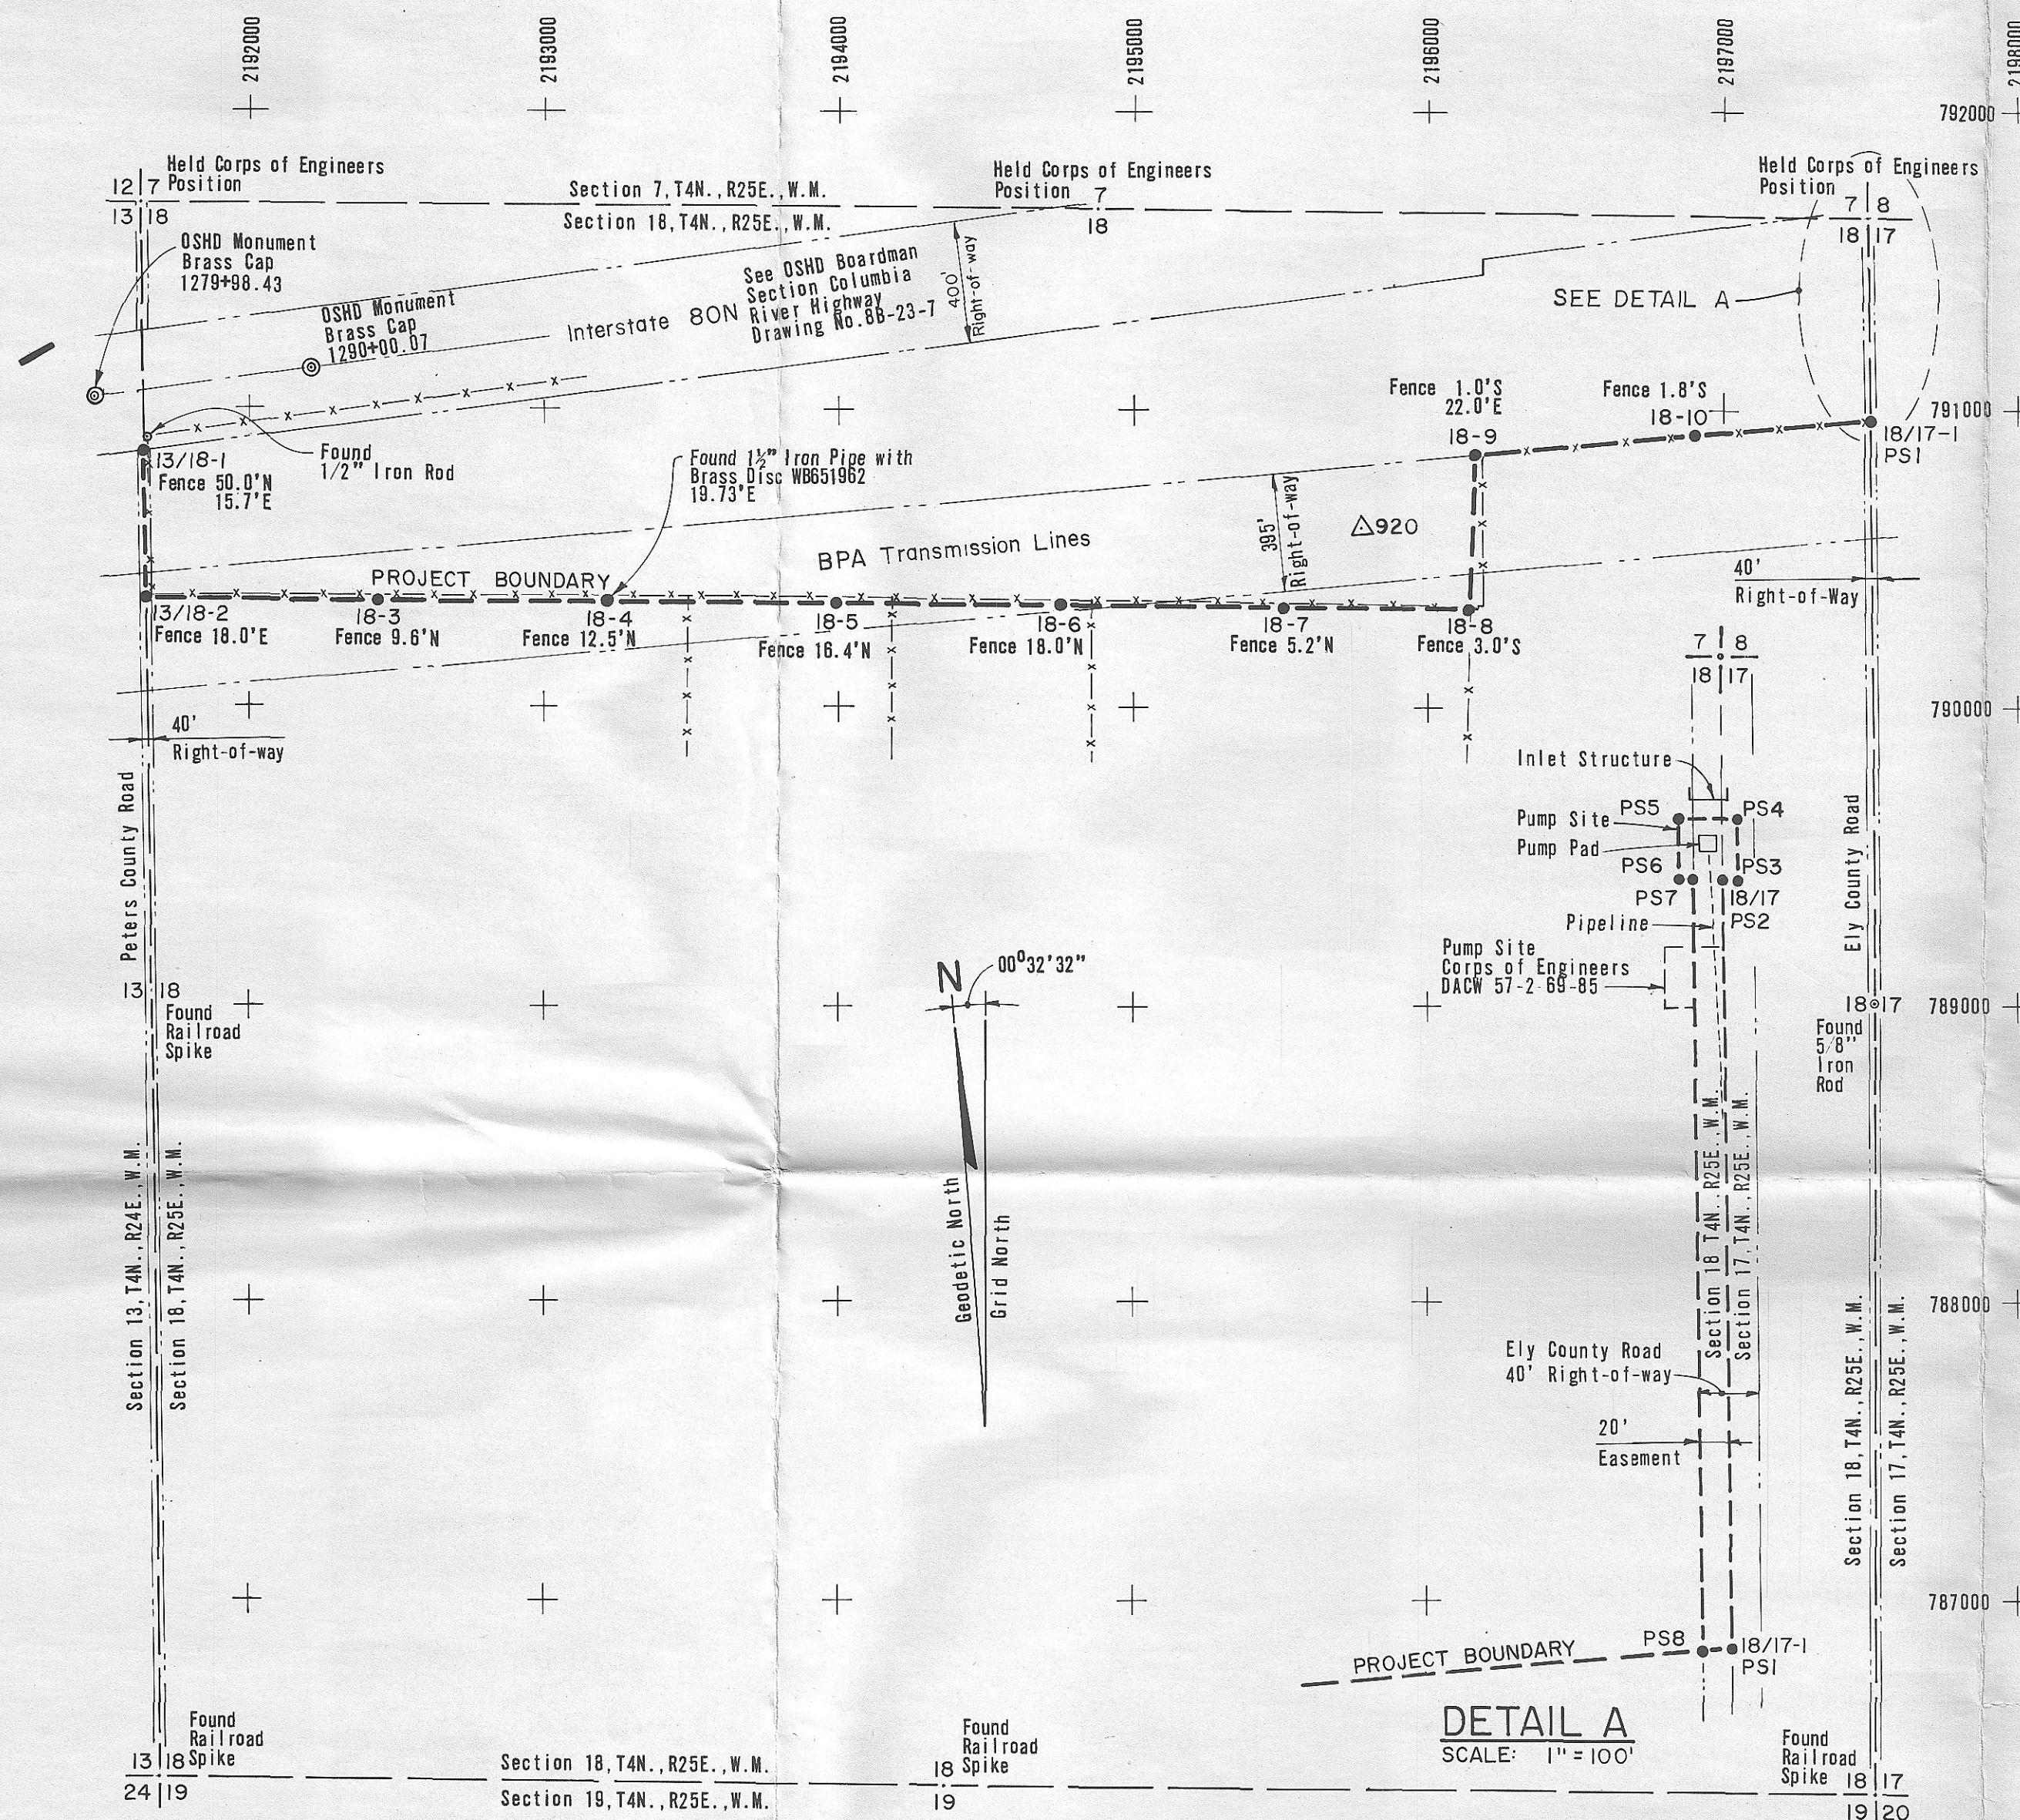

MARK	NORTHING	EASTING	BEARING	DISTANCE	RECOVERY RECORD
Section 18 Boundary					
N.W. Corner	791683.56	2191633.26	S00°53'36" E	2644.19'	
W. 1/4 Corner	789039.69	2191674.48	S00°51'17" E	2648.36'	
S.W. Corner	786391.63	2191713.99	S89°31'15" E	2661.00'	
S. 1/4 Corner	786369.37	2194375.69	S89°31'52" E	3160.89'	
S.E. Corner	786343.51	2197536.48	N00°13'20" W	2662.81'	
E. 1/4 Corner	789006.29	2197526.15	N00°41'33" W	2634.24'	
N.E. Corner	791640.34	2197494.32	N89°21'17" W	2610.21'	
N. 1/4 Corner	791669.74	2194884.28	N89°45'23" W	3251.05'	
N.W. Corner	791683.56	2191633.26			
Project Boundary					
13/18-1	790853.69	2191646.20	S00°53'36" E	492.11'	
13/18-2	790361.63	2191653.87	S89°43'00" E	780.00'	
18-3	790357.77	2192433.86	S89°43'00" E	780.00'	
18-4	790353.91	2193213.85	S89°43'00" E	780.00'	
18-5	790350.06	2193993.84	S89°43'00" E	763.46'	
18-6	790346.29	2194757.29	S89°31'20" E	750.00'	
18-7	790340.02	2195507.26	S89°31'20" E	626.52'	
18-8	790334.80	2196133.76	N02°24'32" E	519.49'	
18-9	790853.83	2196155.60	N84°49'40" E	750.00'	
18-10	790921.45	2196902.54	N84°49'40" E	602.26'	
18/17-1	790975.74	2197502.35			
Pump Station Easement					
18/17-1 PS1	790975.74	2197582.35	N00°41'33" W	517.00'	
18/17 PS2	791492.70	2197496.10	N89°18'27" E	10.00'	
PS3	791492.82	2197506.10	N00°41'33" W	40.00'	
PS4	791532.82	2197505.62	S89°18'27" W	40.00'	
PS5	791532.34	2197465.62	S00°41'33" E	40.00'	
PS6	791492.34	2197466.11	N89°18'27" E	10.00'	
PS7	791492.46	2197476.11	S00°41'33" E	518.57'	
PS8/18	790973.93	2197482.37	N89°49'40" E	20.06'	
18/17-1 PS1	790975.74	2197502.35			
Horizontal Control Monument					
920	790599.11	2195759.09			

LEGEND:

- Set 4-inch cast aluminum monument stamped Corps of Engineers-U S Army Project Boundary Project Boundary, Survey Mark.
- △ Horizontal Control Monument

SCALE: 1" = 500'

COORDINATES ARE OREGON, NORTH ZONE
BEARINGS SHOWN ARE ORIENTED TO GRID.
GRID FACTOR 0.9999474

JOHN DAY PROJECT BOUNDARY AND PUMP SITE

BOARDMAN AREA
By CH2M HILL INC.
For The CORPS OF ENGINEERS
SECTION 18, T4N., R25E., W.M.
MORROW COUNTY OREGON
Surveyed February 1979 Sheet 1 of 1

REGISTERED
PROFESSIONAL
LAND SURVEYOR

Kenneth A. Wengler

OREGON
JULY 12, 1973
KENNETH B. WENGLER
1993

C-276-K-421

RECEIVED BY
Morrow County Surveyor
Date 4-10-79
Rec'd By S. Barth
C# 276-K