


Lot 1, Block 1
ADAMS ADDITION

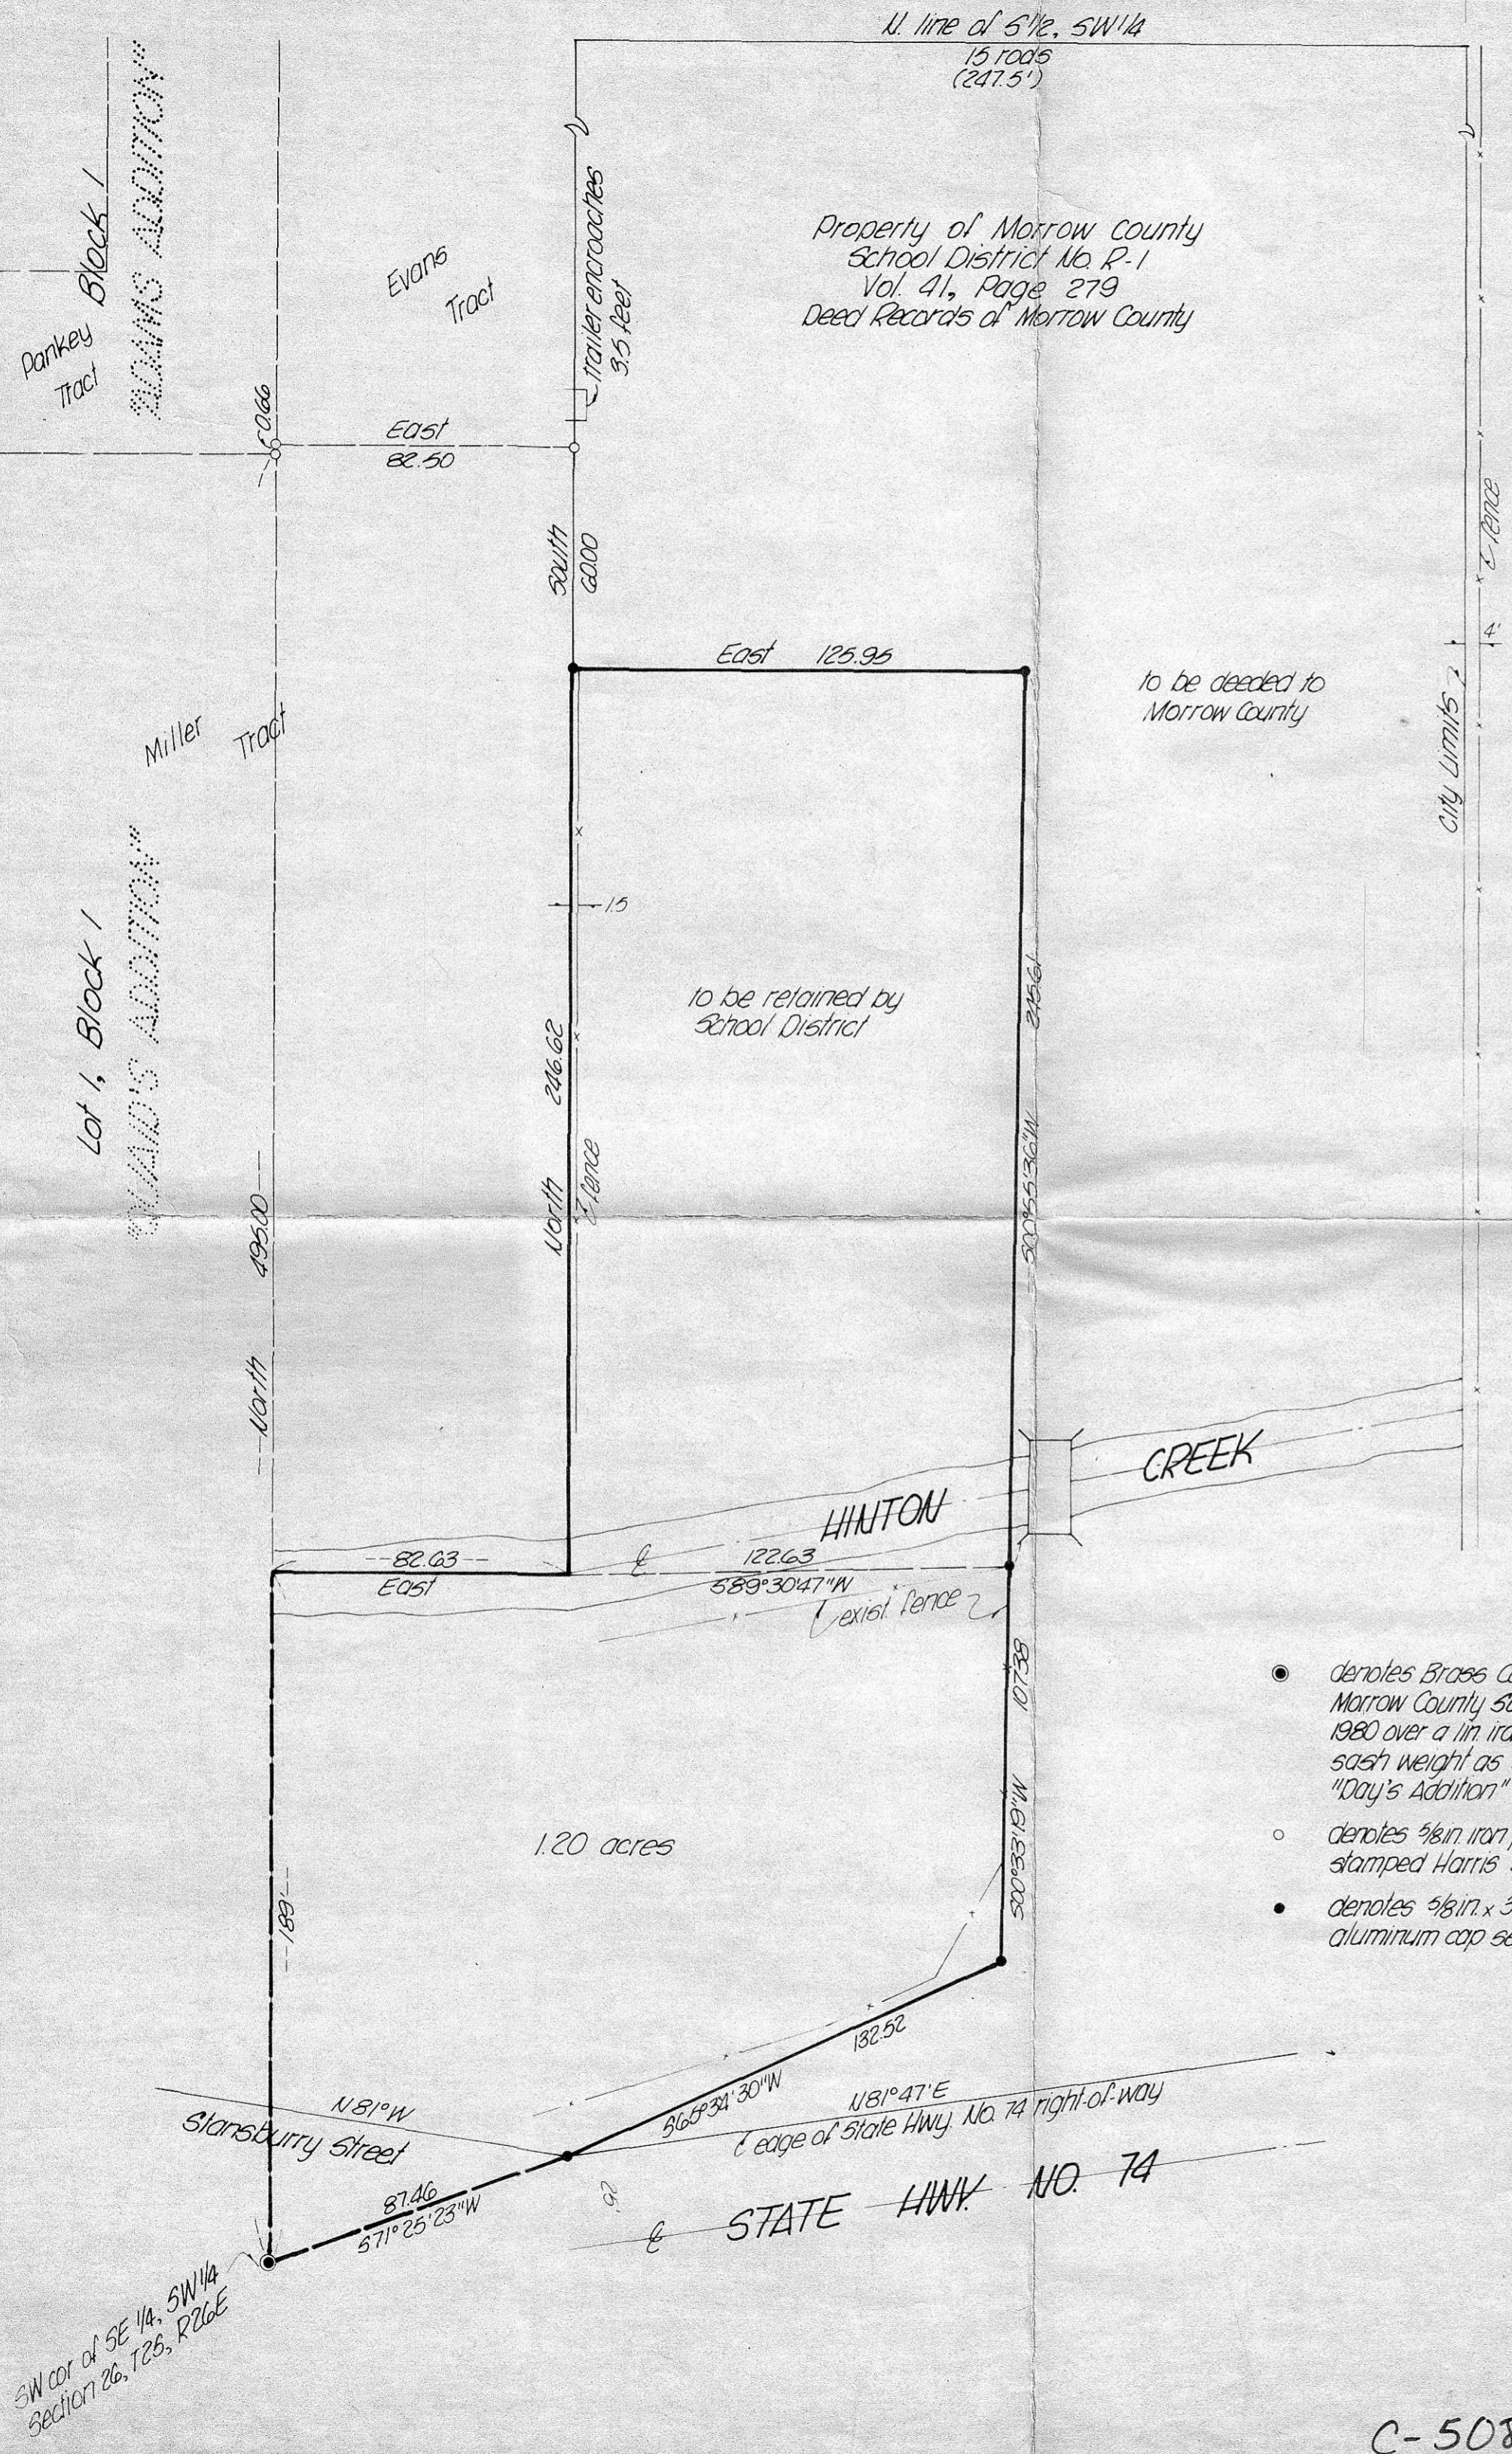

NARRATIVE

The purpose of this survey was to partition off a parcel of ground that the Morrow County School District No R-1 wished to retain for playground purposes. We found and used pins set by Wayne Harris Co., Inc. on a survey for Dunkan and Pankey, dated May 16, 1975, a copy of which was obtained from Mr. Pankey on February 24, 1982. The existing playground fence on the south side of the creek was used to control the East line of this partitioning.

Bearings are based upon the original plot bearings of Quaid's and Adams Additions to the City of Heppner, Morrow County, Oregon.

Partitioning Approved by

M. Deane Seeger, Jr.
Morrow County Planning Director

RECEIVED BY
Morrow County Surveyor
Date JUNE 24, 1982
Rec'd By M. Hughes
No. C-508-K

KE	KRUMBEIN ENGINEERING CO. ENGINEERS - SURVEYORS - PLANNERS 221 S. Main, Pendleton, Oregon	SCALE 1" = 40'
	DRN. BY M.H.	DATE March 1, 1982
	CKD BY D.H.K.	DRN. NO 82070
	Land Partition Survey for MORROW COUNTY COURT	
	located in SE 1/4, SW 1/4, section 26, T25, R26E, W.M.	