



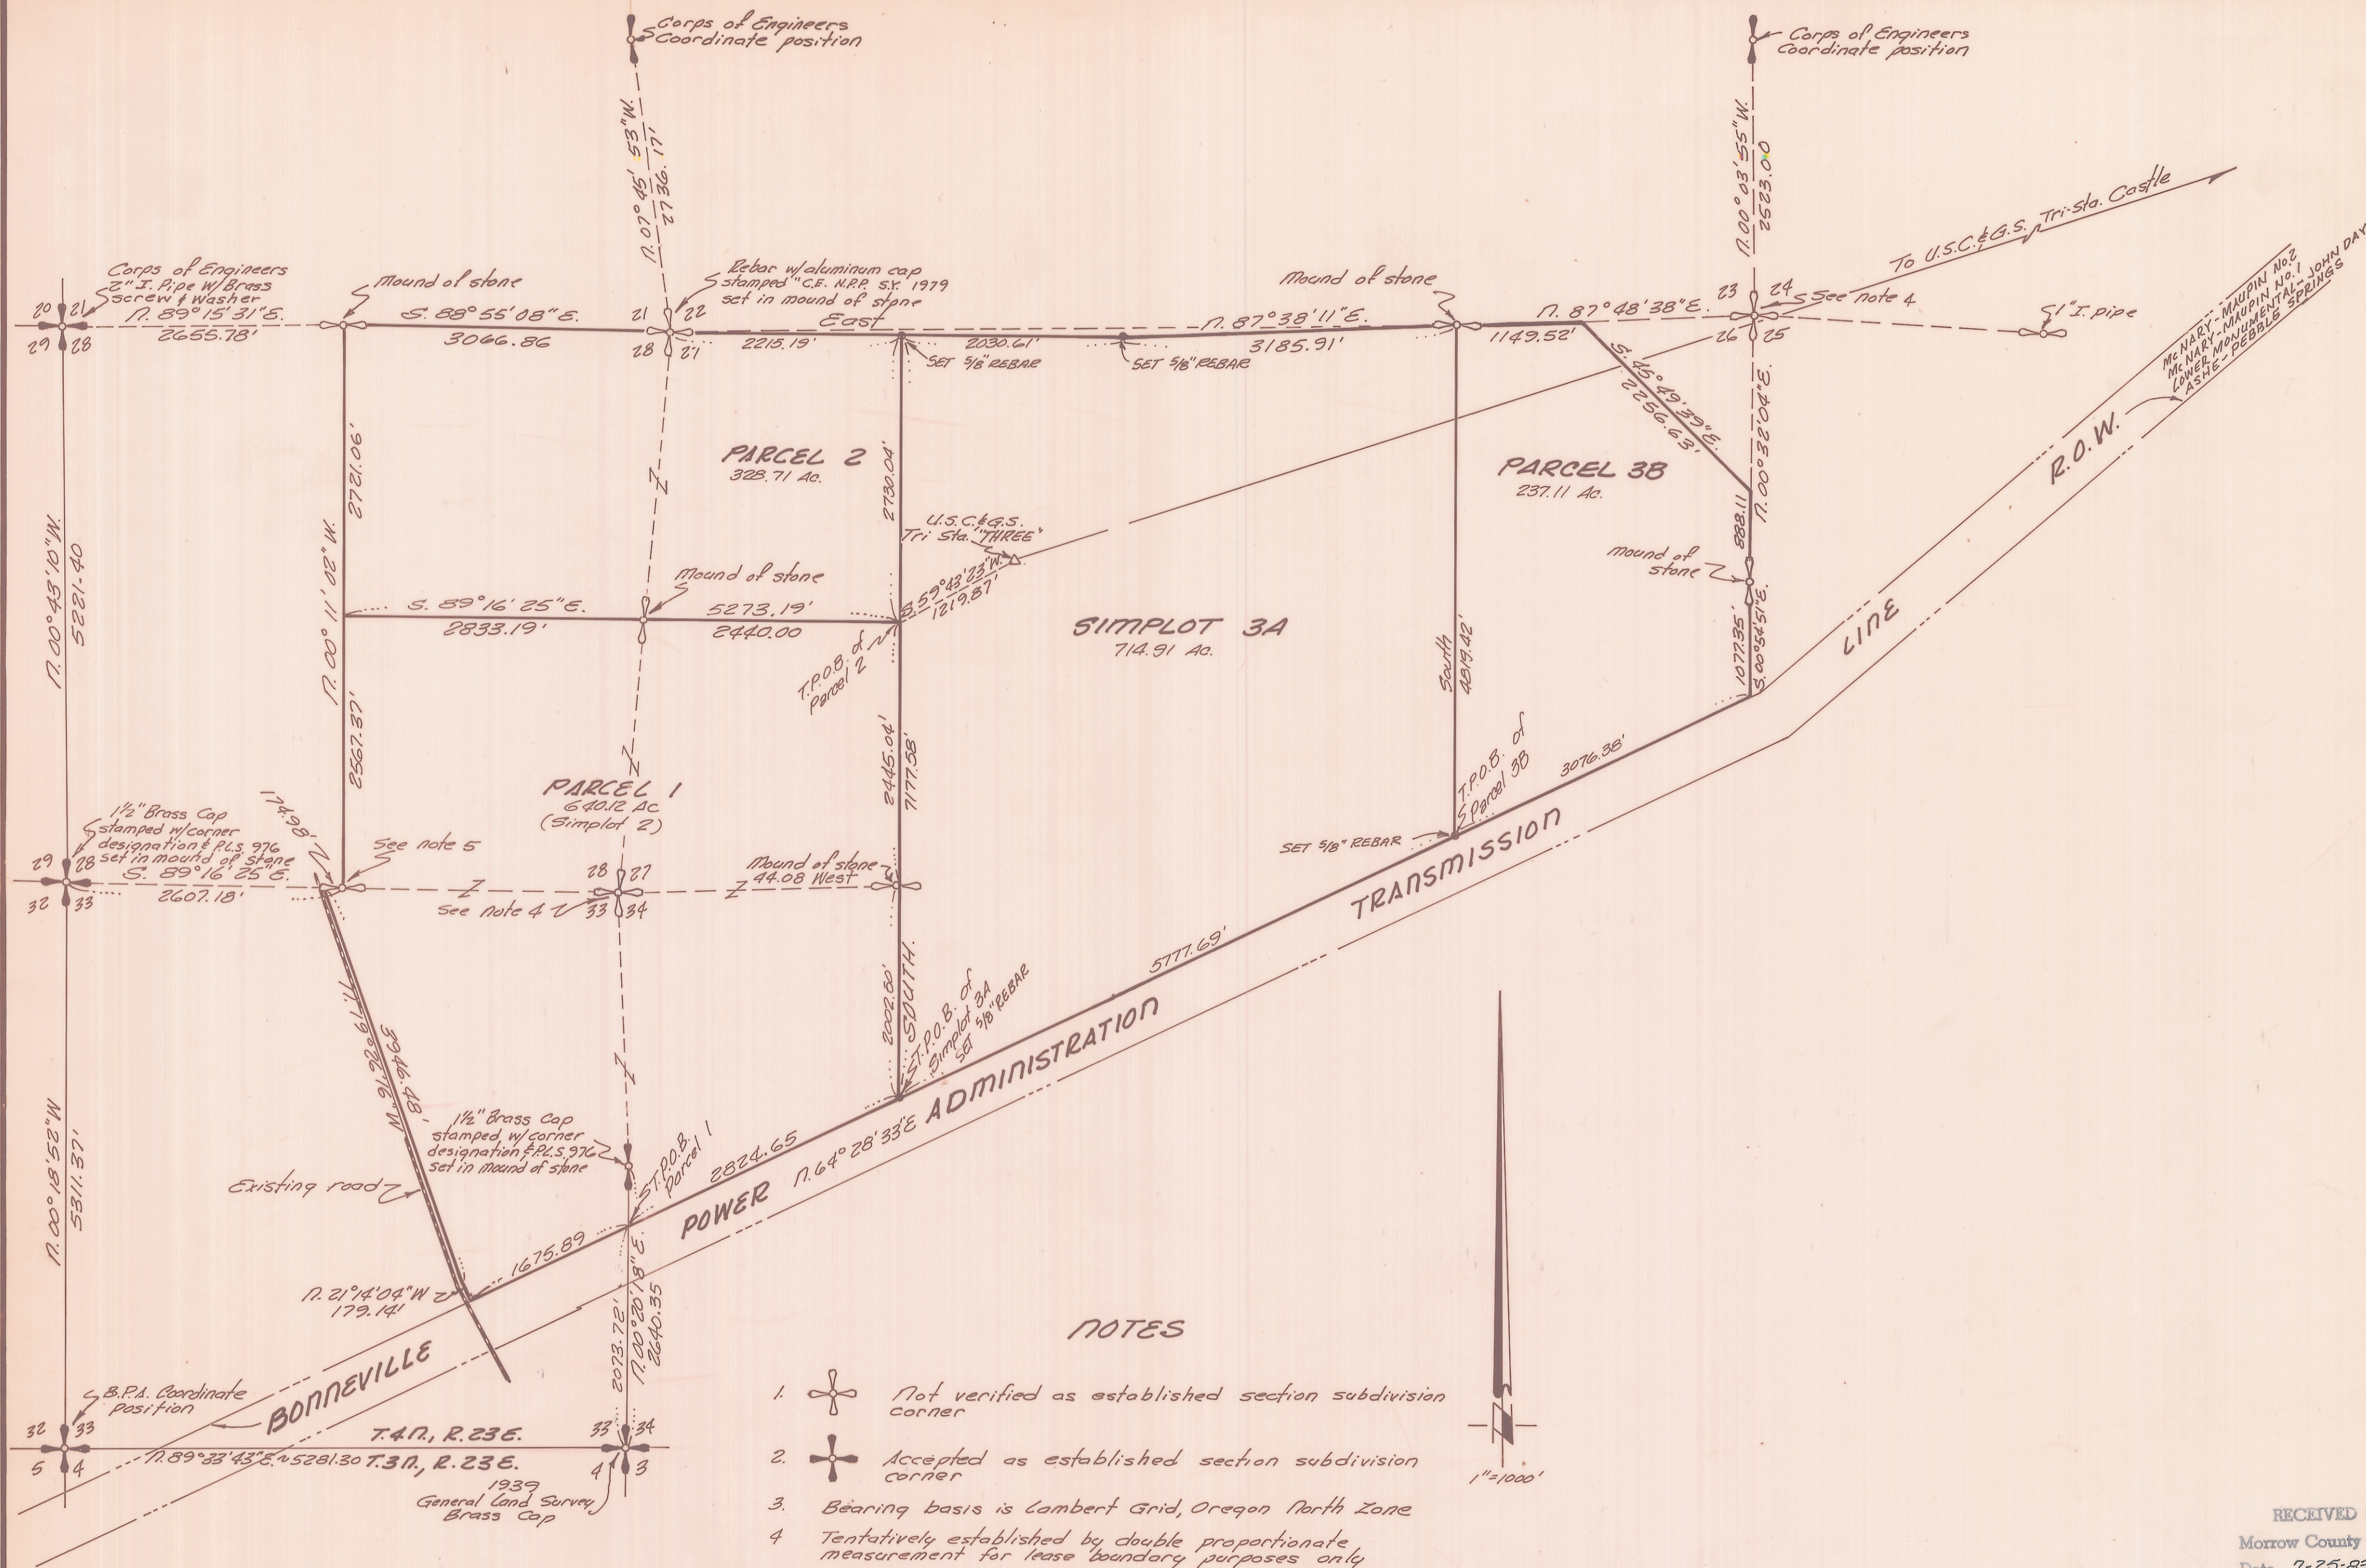

# NOTES

1. Not verified as established section subdivision corner
2. Accepted as established section subdivision corner
3. Bearing basis is Lambert Grid, Oregon North Zone
4. Tentatively established by double proportionate measurement for lease boundary purposes only
5. Tentatively established by single proportionate measurement for lease boundary purposes only.
6. --- Section line not verified.
7. Due to the excessive discrepancies in bearing and distance between the original plat dimensions and field evidence found, the actual position of some section subdivision corners have not been determined at this time

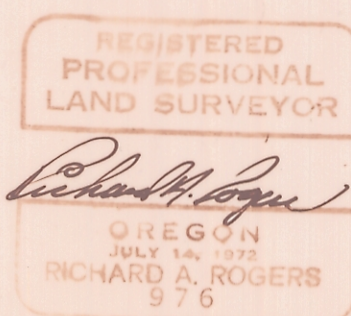

C-628-K-482

Revised Parcel Boundaries 3-1-83 D.S.

|   |                                                       |                               |
|---|-------------------------------------------------------|-------------------------------|
| ROGERS SURVEYING INC., P.S.<br>PROFESSIONAL LAND SURVEYORS<br>P. O. Box 507<br>Richland, Washington<br>(509) 943-3151 | CLIENT<br><b>SIMPLOT</b>                              | JOB<br>12580                  |
|   | PROJECT<br><b>MAP TO ACCOMPANY LEGAL DESCRIPTIONS</b> |                               |
| DRN. BY <b>J.T.</b>                                                                                                   | SCALE <b>1"=1000'</b>                                 | F.B. No. <b>369</b>           |
| APPROVED   | DATE                                                  | SHEET <b>1</b><br>OF <b>1</b> |

RECEIVED BY  
Morrow County Surveyor  
Date **7-25-83**  
Rec'd By **MLD**  
No. **C-628-K**