


PLAT OF PENLAND, 1988 CADASTRAL SURVEY

Sections 11 & 14, T.5S., R.28E., W.M., Morrow Co., Oregon

U.S.D.A. Forest Service Contract No. 00-04R3-8-37


Refer to: Penland Cadastral Survey Field Notes, Books 1, 2 & 3

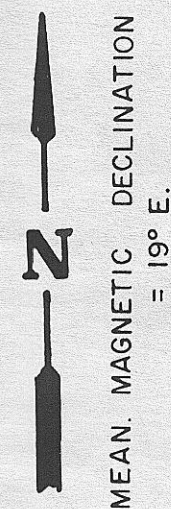

BASIS OF BEARING:

SOLAR OBSERVATION TAKEN ON WEST LINE OF
SEC. 11; 930' SOUTH OF 1/4 CORNER 10|11

SCALE: FT.

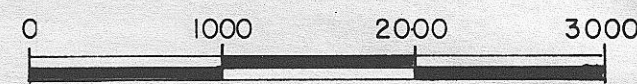

SCALE: M.



- ⊙ Corner found; brass cap, G.L.O., 1938 or PLS 1638 (See History)
- Corner set this survey from original evidence; 2 1/2" x 30" alum. pipe with 2 1/2" alum. cap, certified record filed.
- Corner set this survey from measurement; 2 1/2" x 30" alum. pipe with 2 1/2" alum. cap; except as noted; certified record filed.

— Forest boundary posted this survey

HISTORY AND NARRATIVE: Refer to Penland 1988 Cadastral Survey, Sections 11 & 14, T.5S., R.28E., W.M.— History and Narrative filed with this plat.

Certificate Of Survey

I, Fayette S. Munro, a Registered Professional Land Surveyor in the State of Oregon, hereby certify that this plat and the History and Narrative herein referred to are a correct representation of a Survey performed by me or under my direction during July, 1988 for the U.S. Forest Service, in accordance with the statutes of the State of Oregon and the articles of my contract.

Fayette S. Munro
Fayette S. Munro

Registered Professional Land Surveyor

Oregon License No. 1832

REGISTERED
PROFESSIONAL
LAND SURVEYOR

Fayette S. Munro

OREGON
FAYETTE S. MUNRO
1832


Examined and accepted for the U.S. Forest Service
this 11TH day of October, 1988
Dennis L. Jayland, C.O.R.

I certify that this survey was performed at the
request of the Umatilla National Forest Supervisor.

D. Stanley Cullimore
Signature

10/11/88
Date

C-872-K-539

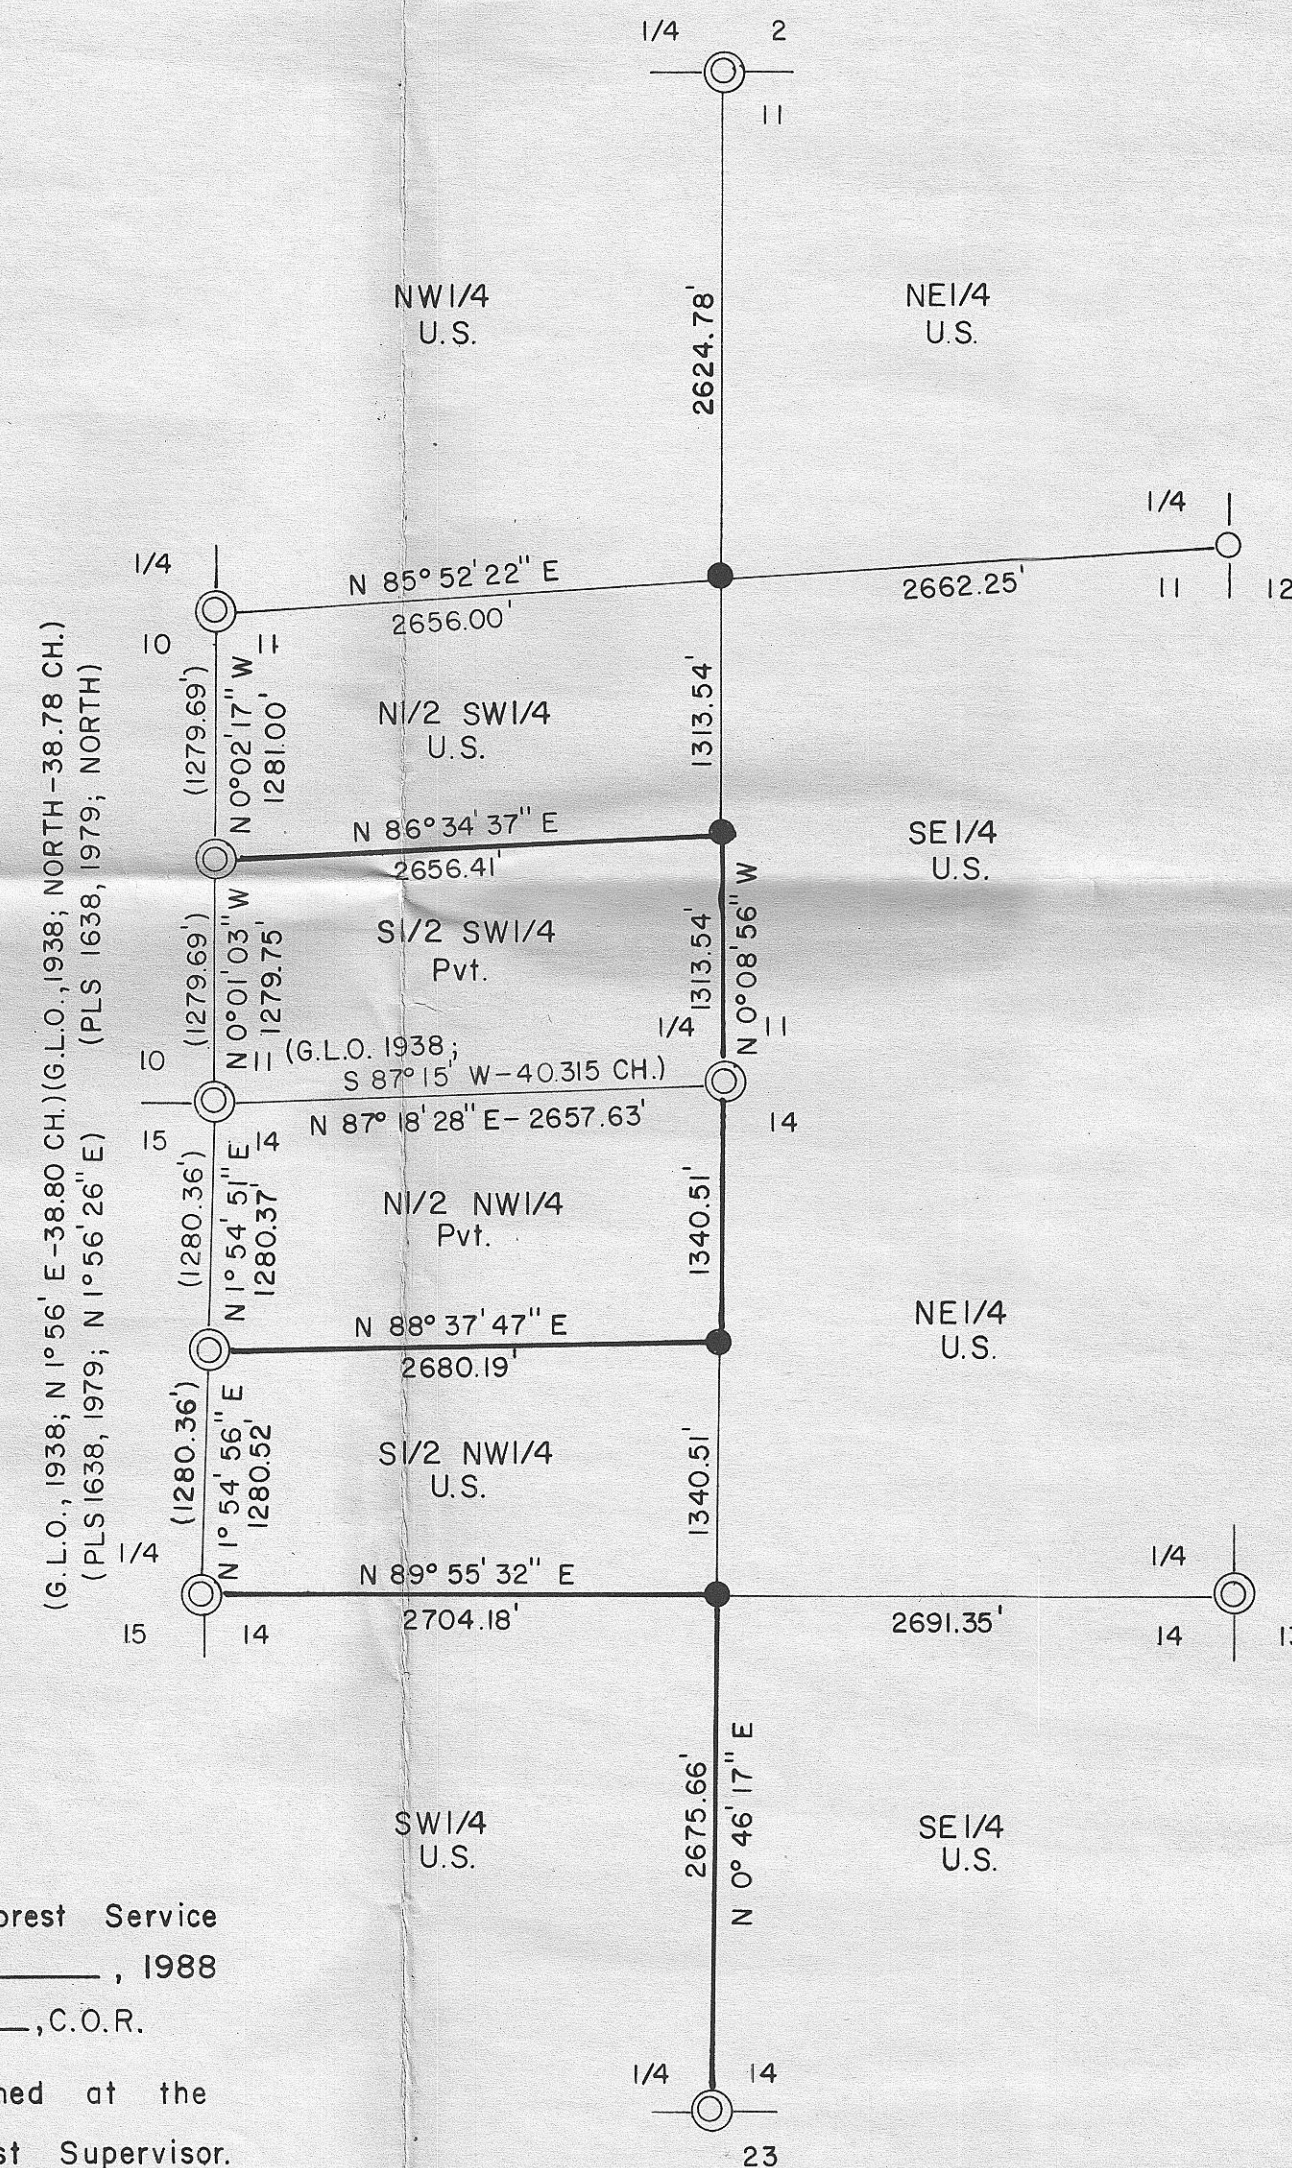

RECEIVED BY
Morrow County Surveyor
Date 11/08
Rec'd By W.H.K.
No. C 872-K