
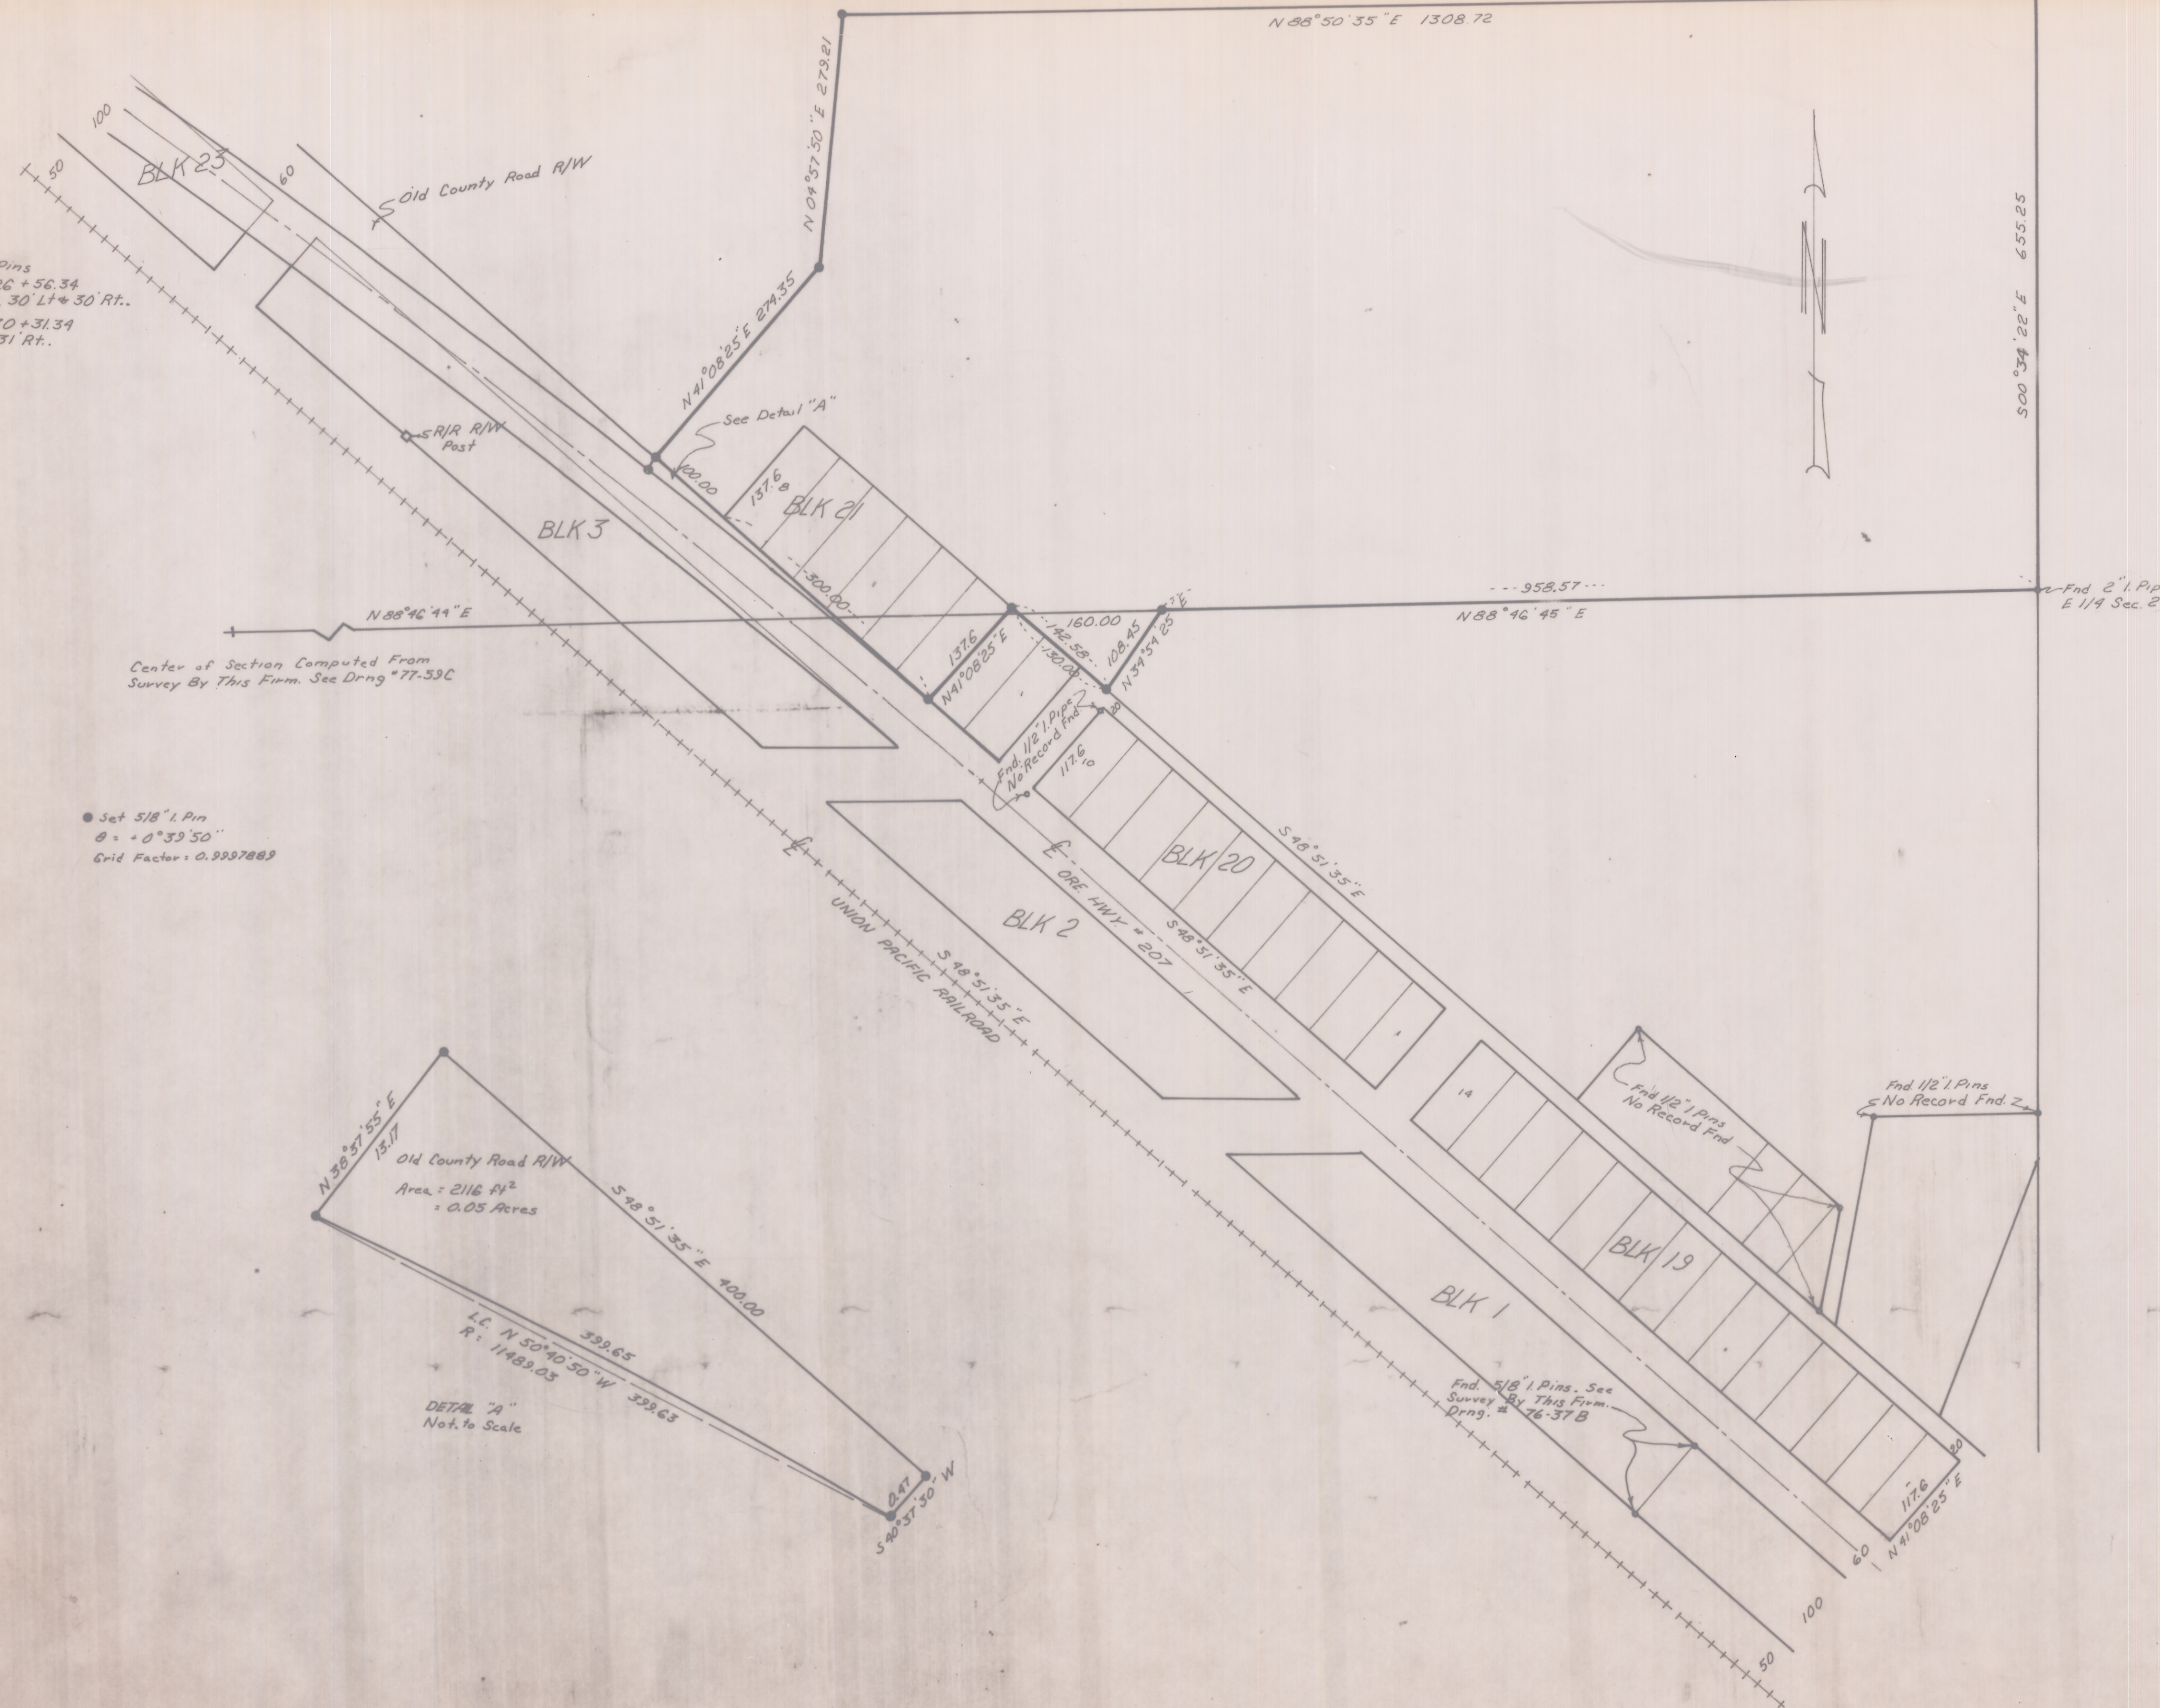


22 23
27 26
Computed From Survey By
This Firm. See Drng # 77-53C

NOTE: Fnd Hwy R/W Pins
1/2" I. Pin at 1926+56.34
P.S.C. 30' L+4 30' Rt.
1/2" I. Pin at 1930+31.39
Rt. 31 Rt.

Set 5/8" I. Pin
θ = +0°39'50"
Grid Factor = 0.9997889

Center of Section Computed From
Survey By This Firm. See Drng #77-53C

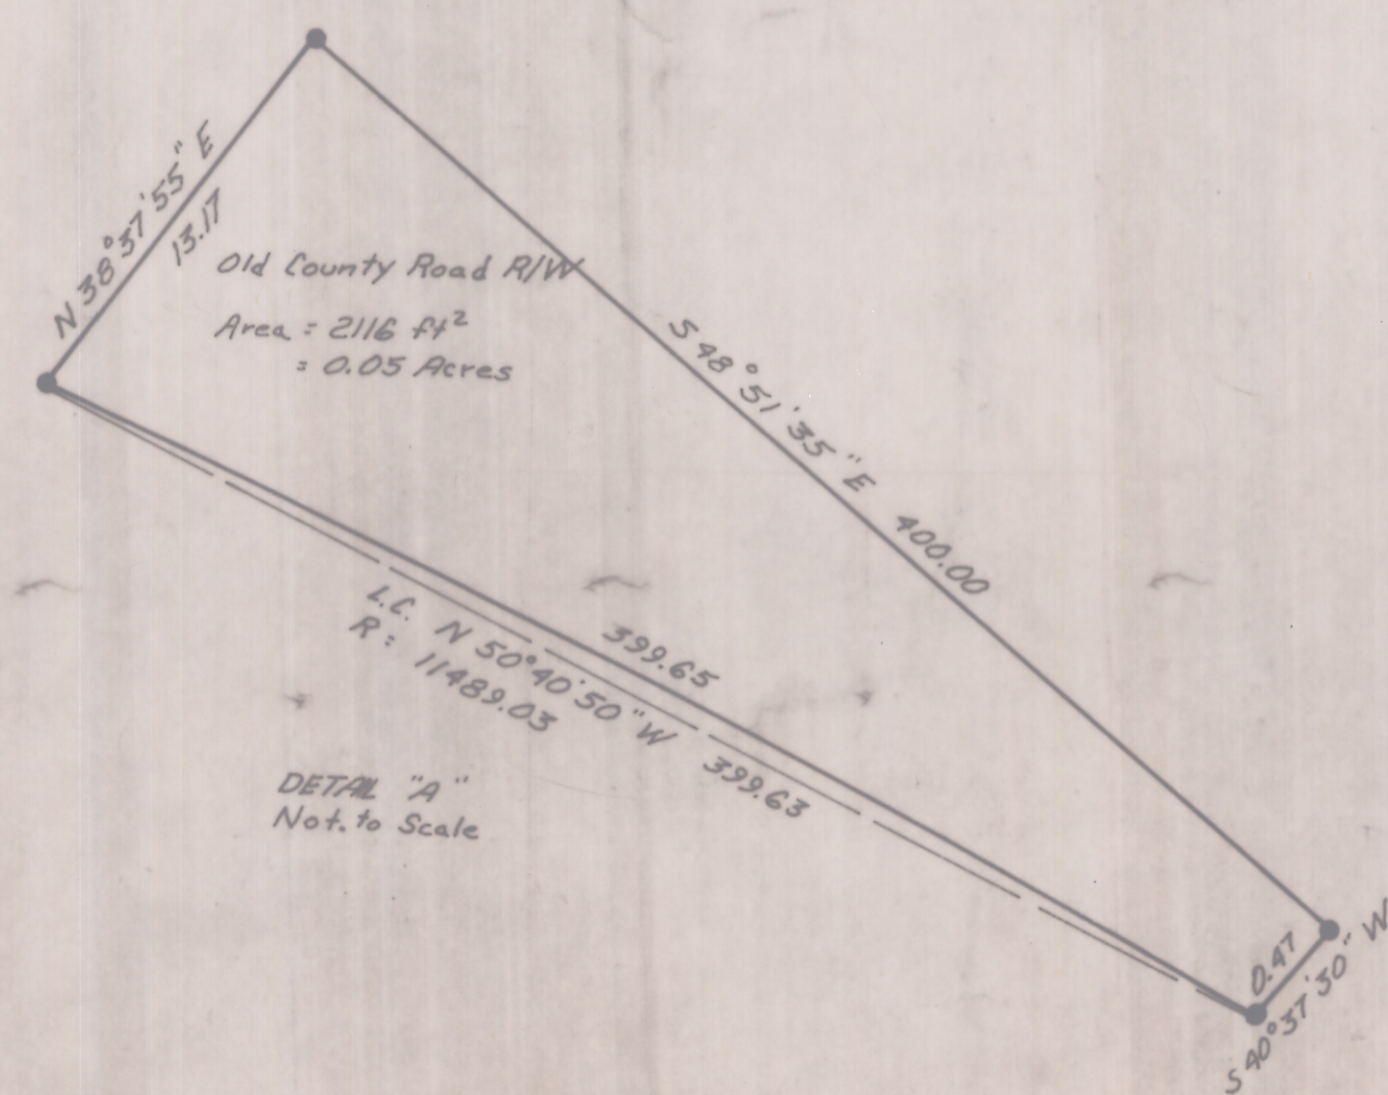

SECTION 27, T.2S., R.26E., W.M.
See Survey by this Firm Drng # 77-53C
Scale 1" = 500'

NOTE:
BEARINGS SHOWN ARE GRID.
DISTANCES SHOWN ARE TRUE.

REGISTERED
PROFESSIONAL
LAND SURVEYOR
David H. Krumbein
OREGON
DAVID H. KRUMBEIN
933

CRUMBEIN ENGINEERING CO.
ENGINEERS - SURVEYORS - PLANNERS
221 S. Main, Pendleton, Oregon
SURVEY FOR DEAN WRIGHT
PARCEL LOCATED IN SECTION
27, T.2S., R.26E., W.M.

SCALE
1" = 100'
DATE
8 June 78
DRAWN BY
J.L.C.
CHKD BY
J.H.B.
DRNG. NO.
78-117

D-161-K-581

D-161-K-78-117