


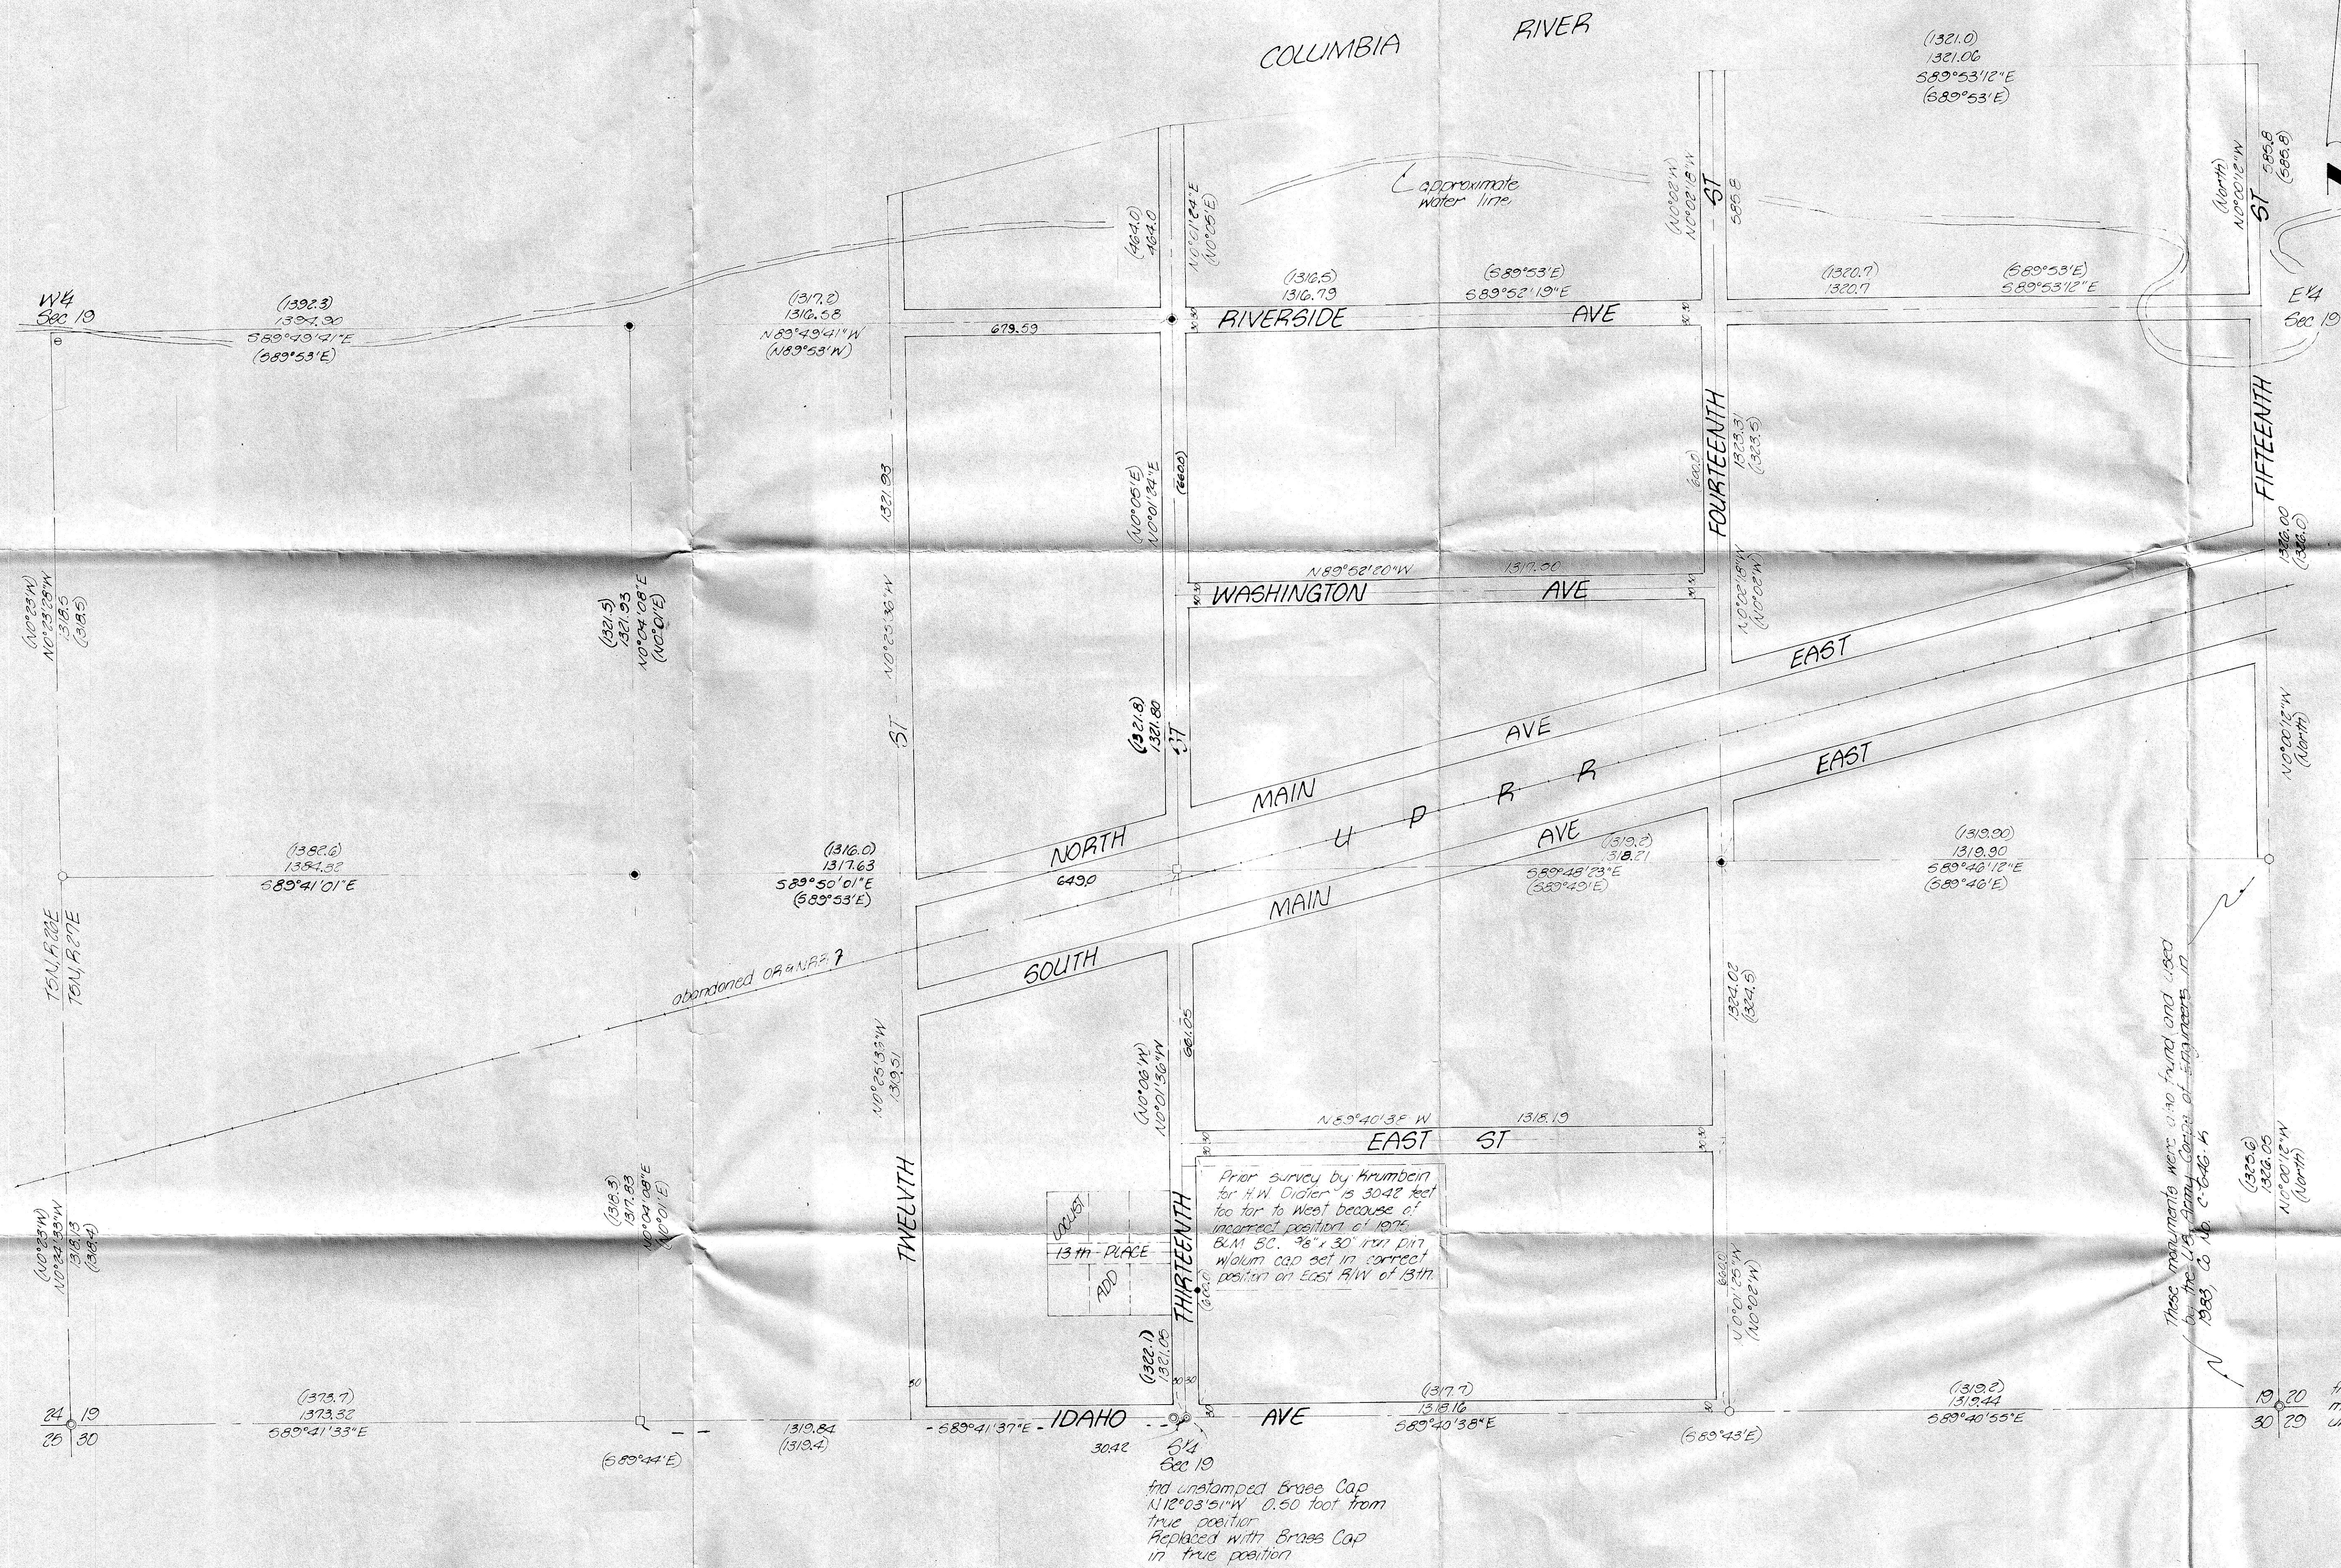

NARRATIVE

The concrete monuments found are those set by Irving Waurantori, in 1906 and are shown on the Plot of Part of Section 19 by H. Tamblyn dated May 1939.

SE 1/4 Sec 19 - set Brass Cap at plot location using plot angle and distance of the 5/4 Sec 19/20 to the SE 1/4.

5/4 C-C Sec 19 - used plot angle and distance of the SE 1/4 from the 5/4 Sec 19/20 to the 5/4 C-C to establish plot location. Searched at this location and found a stone with an "x" chiseled in the top of it at N72°51'28"E 1.03 feet from plot location.

C4 Sec 19 - set Brass Cap in plot location using plot angle and distance of the computed 5/4 C-C Sec 19 from the SE 1/4 to the C4.

5/4 Sec 19 - held the 0°01' deflection angle from the plot along the South line and used proportional distances from the found monuments at the East and West 1/4 19/30.

SW 1/4 - held the 0°09' deflection angle from the plot at the SW 1/4 from the 5/4 24/19 to the 5/4 C-C Sec 19 and using proportional distances from the same corners.

W 1/4 C-C Sec 19 - used bearing-bearing intersect from C4 to W1/4 and from W1/4 19/30 to the SW 1/4 Sec 19.

W1/4 - computed from distance-distance intersect from 5/4 24/19 and E 1/4 C-C Sec 24.

In tying some of the pins in Locust Addition we have found that they are incorrect only by a variable amount from 0.36 to 0.63 feet. This error was made because the Brass Cap at the 5/4 Sec 19 was placed N12°05'51"W 0.50 feet from proper location and the plot bearings were used and we found that the bearing on the North-South centerline of Sec 19 on the 1935 plot by H. Tamblyn was incorrectly printed.

- denotes find MC 840'13'02"E 1976 feet from plot location
- () denotes plot bearing and distance
- ⊙ denotes find B.M. Brass Cap
- ⊠ denotes find stone with "x"
- ⊙ denotes find unstamped Brass Cap
- denotes find concrete monument
- denotes set 2" Brass Cap
- denotes set 3/8" x 30" iron pin with aluminum cap by Krumbein, Co No. N-37-A

KRUMBEIN ENGINEERING LTD ENGINEERS - SURVEYORS - PLANNERS 361 S.E. Second Pendleton, Oregon		Scale 1"=200'	Dwn. By MLD	Dwg. No. 65-34-D	Revision 1
Date 11-14-85		Ckd. By DMH	Job No. 67-87	Revision 2	
Survey for MORROW COUNTY		Drawn by David H. Krumbein		1-9-86 MLD D-725-K	
Section 19, T5N, R27E, N.M.					