

Lot 4 Block 4W.

This survey was performed to partition as shown Lot 1 Block 16W and Lot 4, Block 4W of Oregon Land and Water Company's (O.L.W.C.) Subdivision of Part of Section 25, T.5 N., R.2E E., W.4N.

This plot is a combination of three surveys in the same locality for three different individuals and performed at the same time.


Bearings are based on work done and filed with the Morrow County Surveyor by L.S. 933 and myself of work in this section. Work certified by Irving Northington, Chief Engineer for R.L.W.C. in August 1906 in which he subdivided part of this section, is used as control for computations where no monuments placed by him are found.

- o 1/2" x 24" I R. set w/copper caps stamped L.S. 1756.

- Points ind. as noted.


O.L.W.C. Oregon Land and Water Company

Parcels A, B, C, D Ron Hofic
Parcel 2 D.C. Weivoda
Parcel 1 & 3 R. Berg

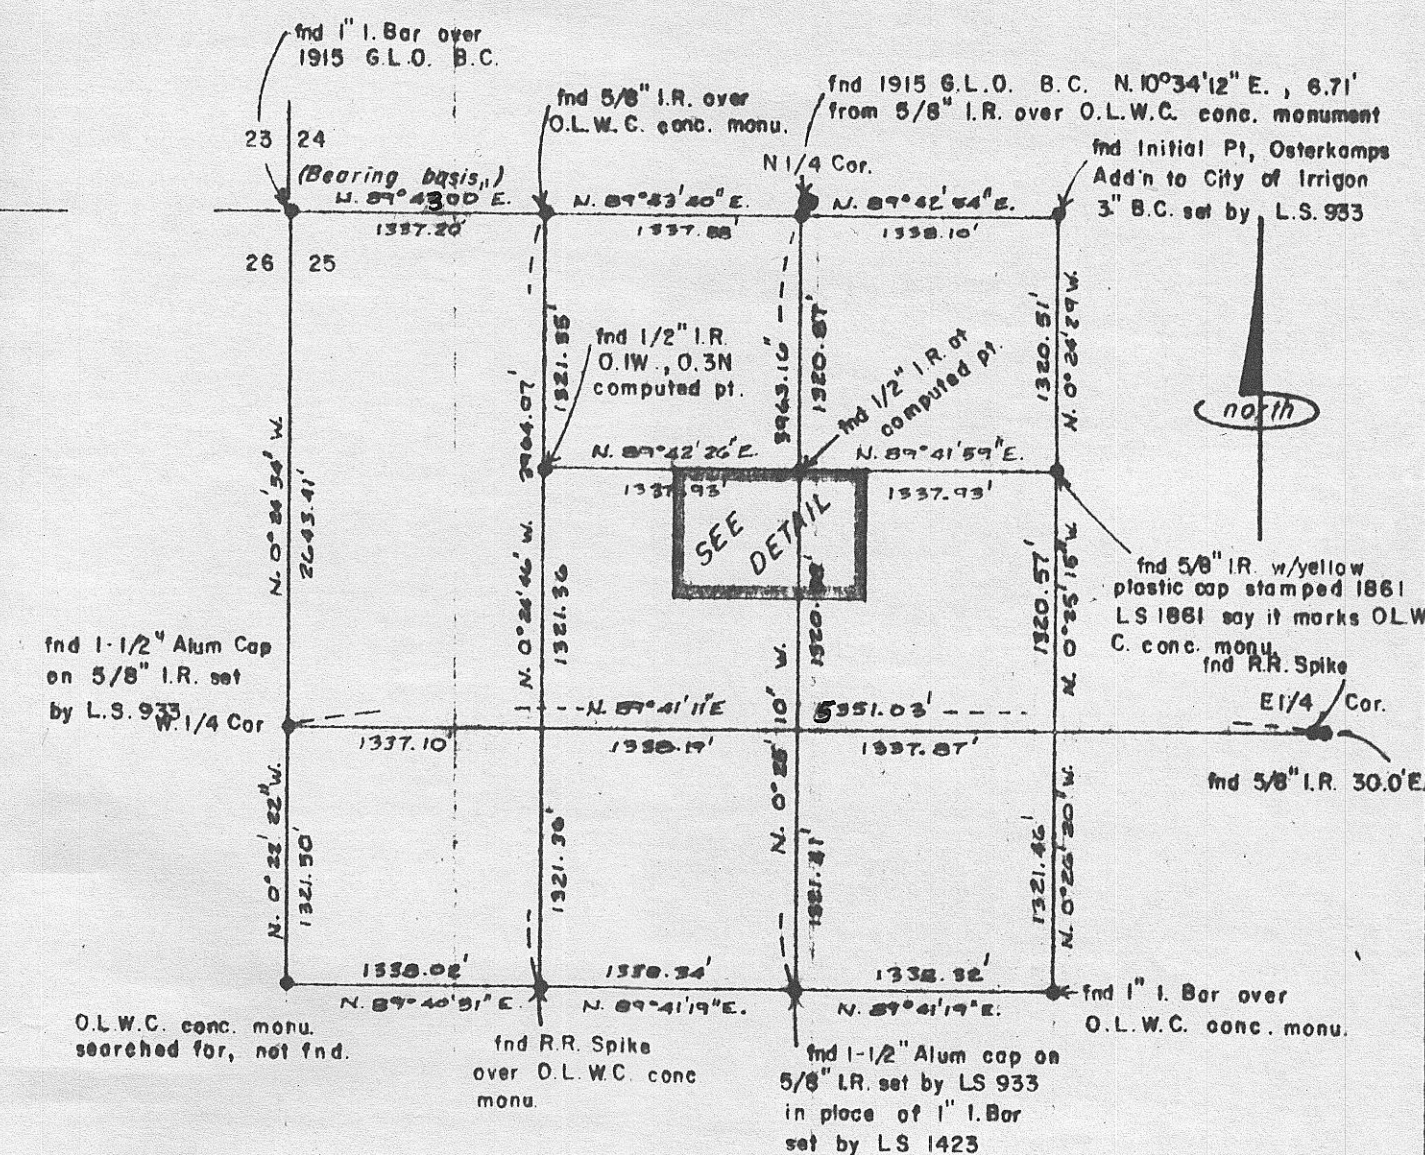

Section 25, T.5N., R.26E., W.M.

scale: 1" = 1000'

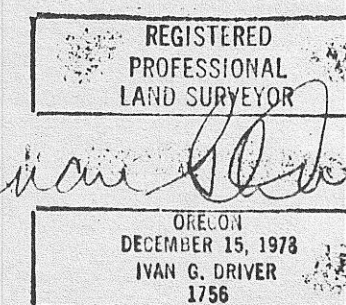

I.D.E. ENGINEERING & LANDSURVEYING
P.O. Box 377
IRRIGON, OREGON 97844

PHONE 603-481-9394

PARTITION SURVEY FOR BERG/WEIVODA/HOBBICK

SCALE: Shown	APPROVED BY:	DRAWN BY I.D.
DATE: July 1985		REVISED

DRAWING NUMBER

RECEIVED BY
Morrow County Surveyor
Date 6/92
Rec'd By DE
No. C-924-E