



Pt. No.	Northing (ft.)	Eastings (ft.)	Bearing	Distance
300	788065.578	2239195.547	N 87° 57' 36" E	155.24'
301	788071.105	2239350.691	N 71° 27' 42" E	210.95'
302	788138.174	2239550.695	N 47° 53' 00" E	488.26'
303	788465.623	2239912.878	N 12° 53' 29" E	222.84'
59	788682.851	2239962.595	S 42° 45' 41" E	448.14'
306	788353.832	2240266.859	S 35° 04' 37" E	477.94'
307	787962.696	2240541.519	S 49° 15' 40" E	299.71'
308	787767.103	2240768.605	S 67° 01' 43" E	304.70'
309	787648.187	2241049.146		

Pt.	Northing (ft.)	Eastings (ft.)	Bearing	Distance
310	787421.754	2240663.919	S 61° 09' 48" E	109.20'
311	787369.085	2240759.579	S 27° 42' 36" E	184.39'
312	787205.841	2240845.321	S 00° 05' 12" E	225.71'
88	786980.130	2240845.728	S 89° 47' 46" E	200.86'
98	786979.415	2241046.588	N 57° 18' 35" W	76.22'
314	787020.579	2240982.444	N 04° 31' 31" E	171.83'
315	787191.872	2240996.002	N 39° 27' 23" E	111.80'
316	787278.196	2241067.052	N 76° 19' 34" E	111.80'
317	787304.626	2241175.686		

T.4N., R. 26 E., W.M.

PATERSON FERRY RD. INTCH. SEC.				SHEET No.
OLD OREGON TRAIL HIGHWAY				2
MORROW COUNTY				
FED. ROAD Div. No.	STATE	PROJECT NUMBER	FISCAL YEAR	TOTAL SHEETS
10	OREGON			See Index

REGISTERED PROFESSIONAL LAND SURVEYOR
 OREGON
 WALTER ROBERT SULLIVAN
 OCT. 6, 1978
 #1746
 OREGON STATE HIGHWAY DIVISION
 3012 Island Ave.
 LaGrande, Oregon 97850

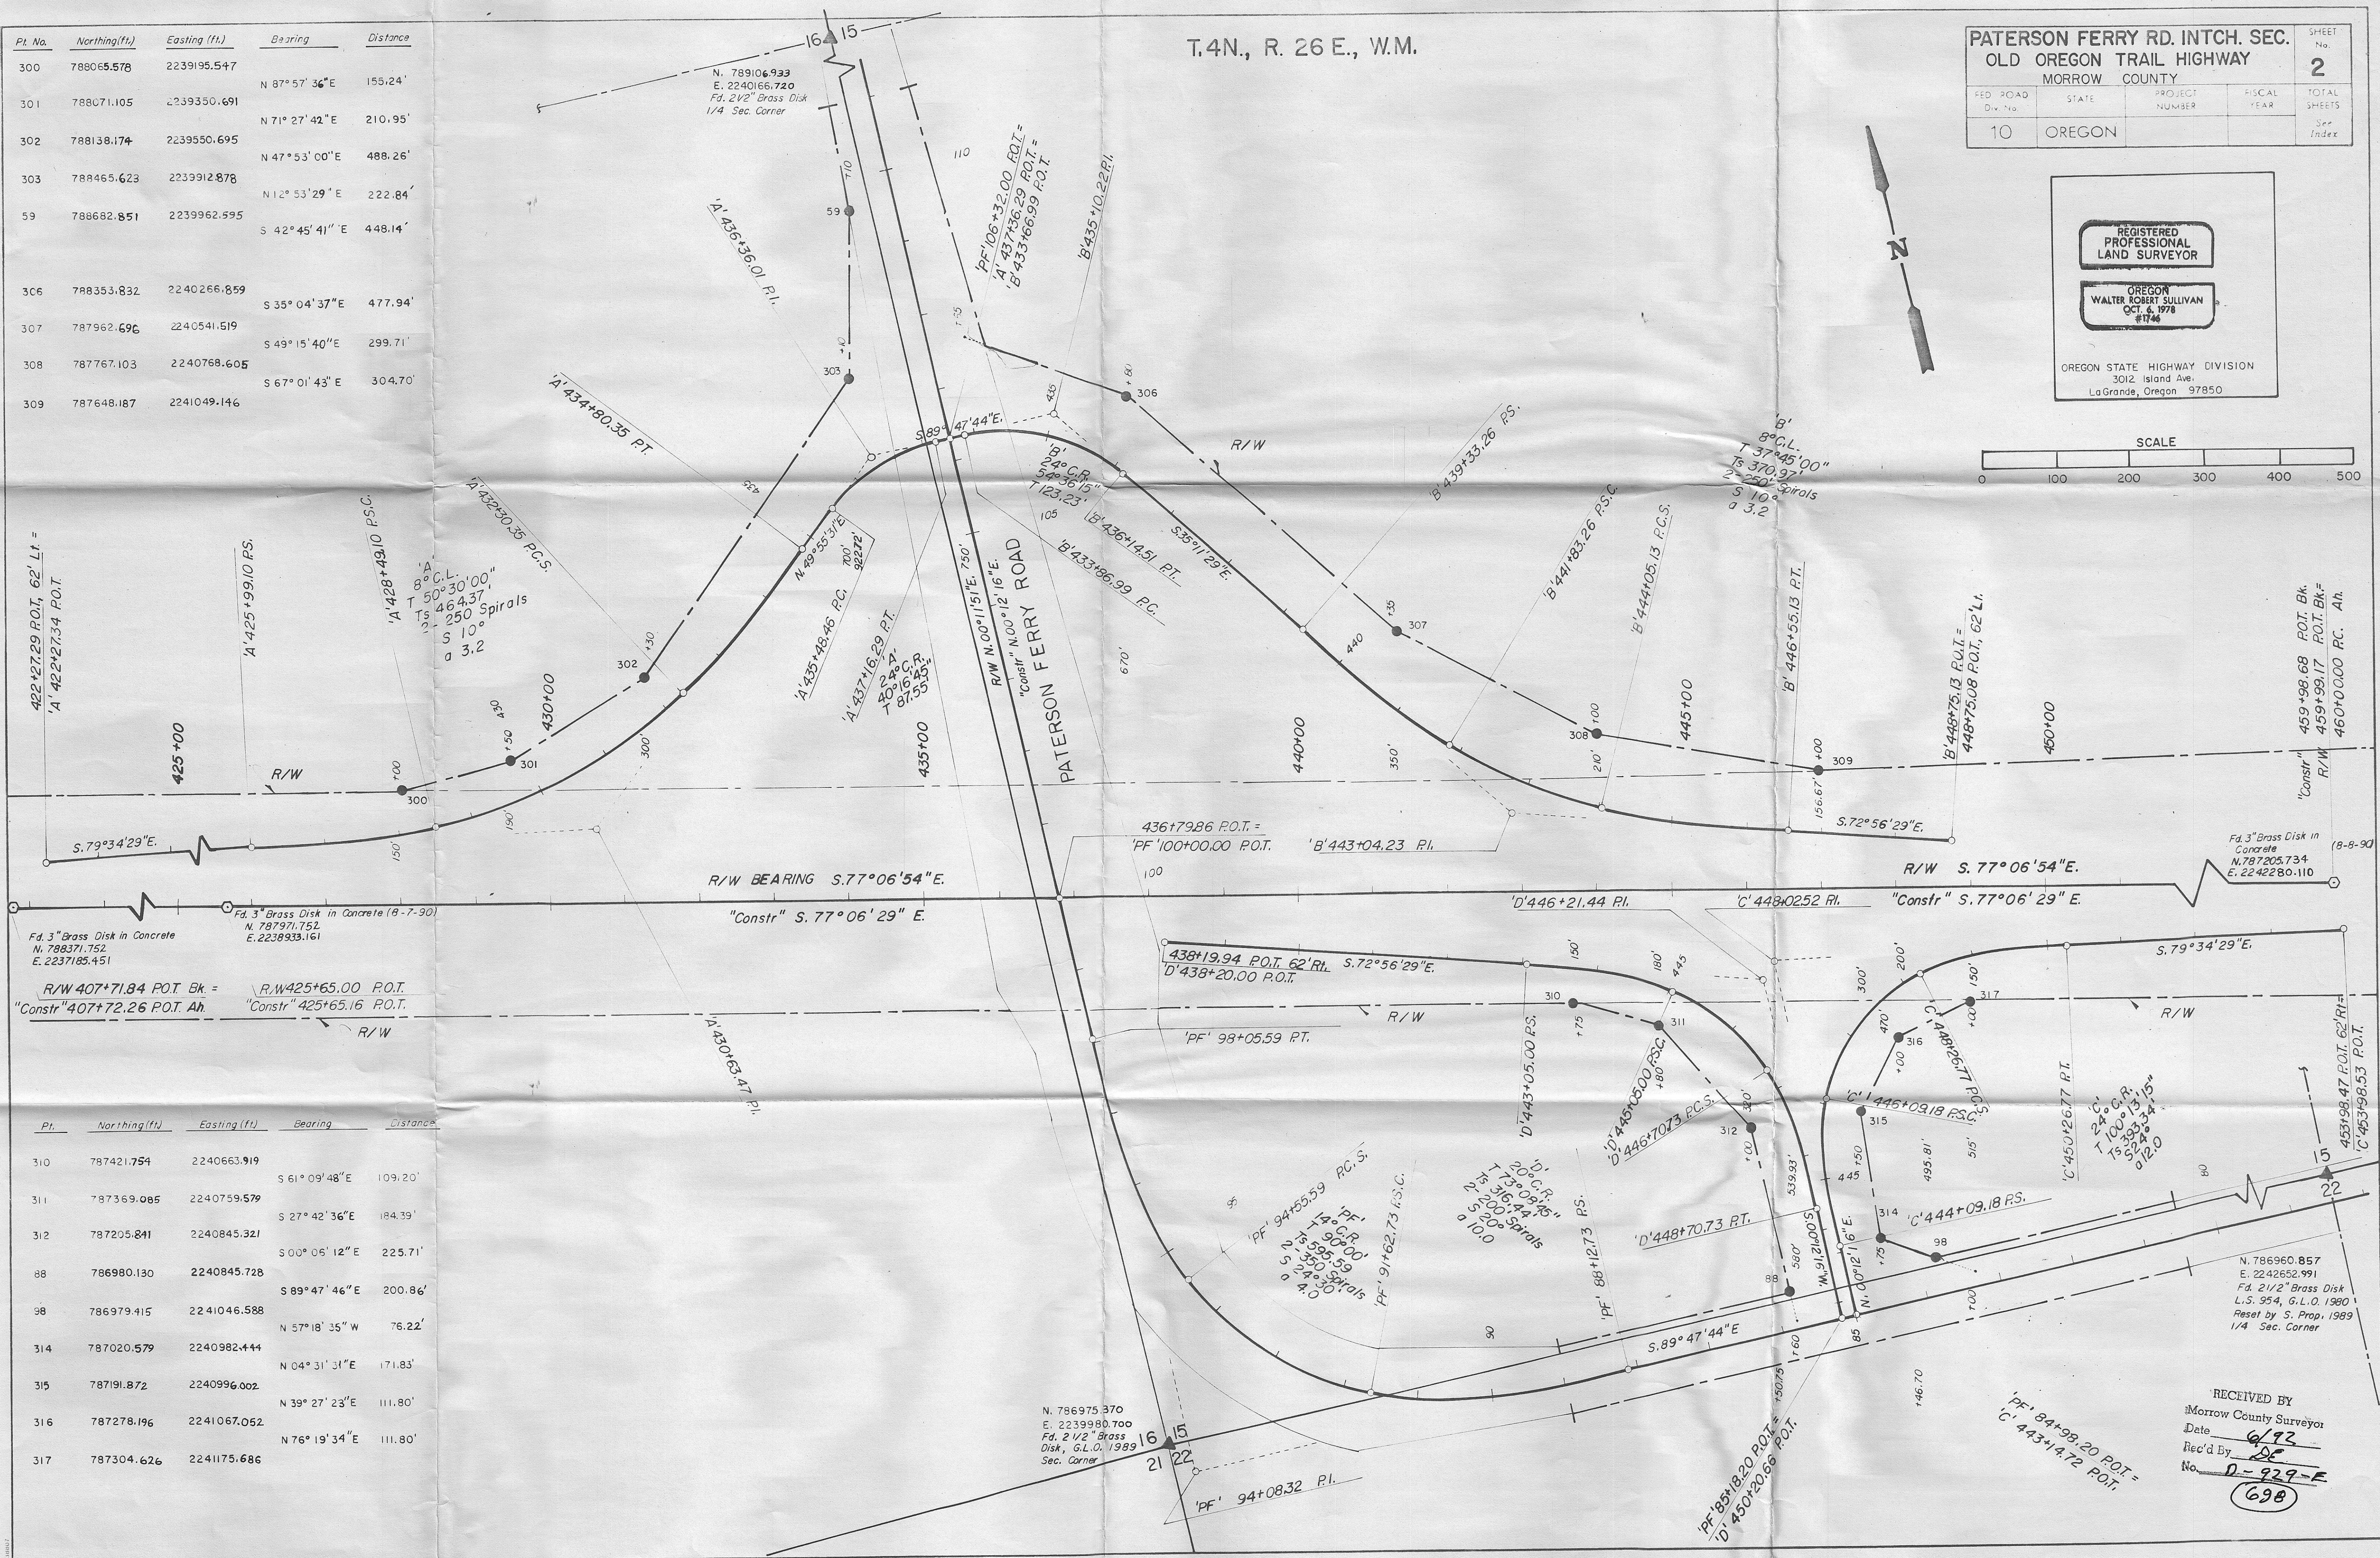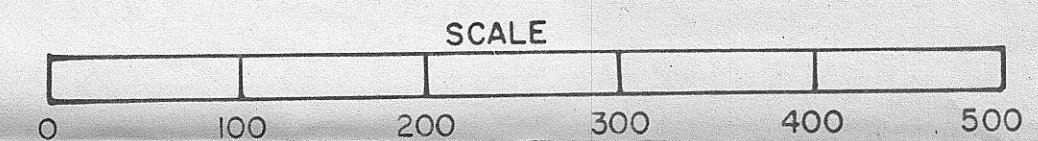

RECEIVED BY
 Morrow County Surveyor
 Date 6/92
 Rec'd By DE
 No. D-929-F
 (698)