SURVEYOR'S CERTIFICATE:

I, G. DENNIS EDWARDS, AM A REGISTERED SURVEYOR OF THE STATE OF OREGON, AND HAVE MARKED WITH LEGAL MONUMENTS THE LAND SHOWN ON THIS PLAT.

THE PURPOSE OF THIS SURVEY IS TO REPLAT PARCELS ONE AND TWO OF PARTITION PLAT 1995—6, TO MAKE FOUR PARCELS OUT OF TWO. THE REASON PARCEL TWO OF PARTITION PLAT 1995—6 WAS INCLUDED WAS TO SQUARE THAT PARCEL UP WITH ESSENTIALLY A LOT LINE ADJUSTMENT.

RON MCKINNIS SURVEYED THESE PARCELS IN PARTITION PLAT
1995-6 AND I USED HIS MONUMENTS AND BASED THE BEARINGS ON HIS

PLAT.

DESCRIPTION: PARCELS ONE AND TWO, PARTITION PLAT 1995-6,
IN BLOCK 34W, IN THE SE 1/4, SECTION 23, T5N, R28E, W.M.,
MORROW COUNTY, OREGON

OWNER'S DECLARATION:

WE, THE OWNERS OF THE ABOVE DESCRIBED LAND, HEREBY DECLARE THAT WE HAVE CAUSED THIS PARTITION PLAT TO BE PREPARED. WE ACKNOWLEDGE THE 50 FOOT EASEMENT AND CUL-DE-SAC FOR ACCESS, IRRIGATION, AND UTILITIES INCLUDED WITHIN PARCEL ONE FOR THE BENEFIT OF ALL FOUR PARCELS AND FOR THE BENEFIT OF PARCEL THREE, OF PARTITION PLAT 1995-6.

WE ALSO DEDICATE A 25 FOOT EASEMENT FOR IRRIGATION PURPOSES ALONG THE WEST LINE OF PARCELS ONE AND THREE AND ALONG THE NORTH LINE OF PARCEL FOUR FOR THE BENEFIT OF ALL FOUR PARCELS AND FOR THE BENEFIT OF PARCEL THREE OF PARTITION PLAT 1995—6.

WILLIAM J. BROCE


Jean M Brace

STATE OF OFE 90 SS

COUNTY OF WMAT ILL

SUBSCRIBED AND SWORN BEFORE ME ON
THIS 28 DAY OF MAY 1999.

TANKER WAY

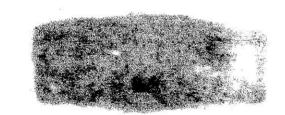

APPROVALS:

MORROW COUNTY SURVEYOR (UMATILLA COUNTY) DATE

MANAGER, WEST EXTENSION TIRRICATION DISTRICT DAT


MORROW COUNTY PLANNING DIRECTOR DA

MORROW COUNTY ASSESSOR 6-10-99

MORROW COUNTY TAX COLLECTOR DA

PARTITION PLAT #1999-12

A REPLAT OF LOTS 1 & 2, P. PLAT 1995-6
MORROW COUNTY, OREGON
LP-N-235

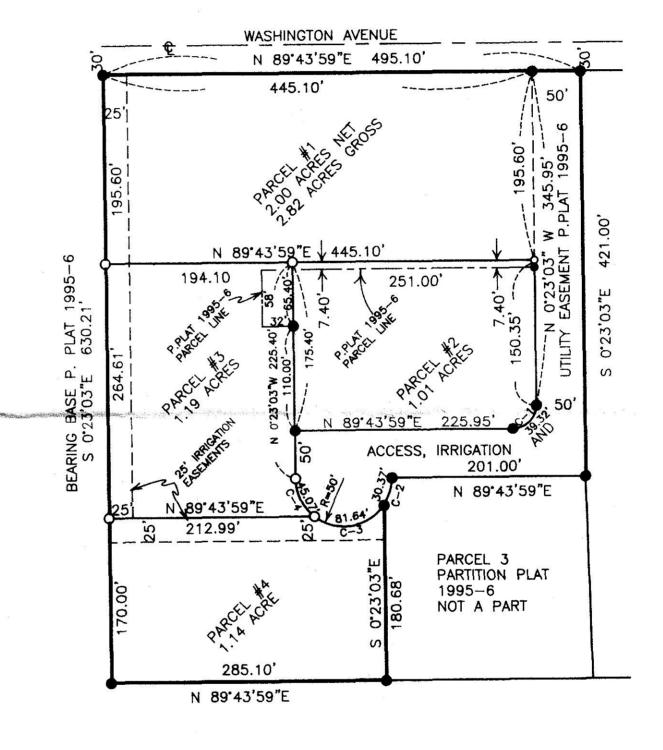

of 3ª

PROFESSIONAL
LAND SURVEYOR

OREGON
JULY 16, 1971
G. DENNIS EDWARDS
951

RENEWS 12/31/99

THIS IS AN EXACT COPY

& Denis Chand

RECLIVED BY

Morrow County Surveyor

Date 6/99 Rec'd By 110E No. C-1222-E (996)

CURVE TABLE					
RADIUS	DELTA	LENGTH		CHORD	
25.00'	90'07'02"	39.32'	S	44'40'28"W	35.39
50.00'	34'47'53"	30.37	N	17°07'55"E	29.90'
50.00'	93'33'23"	81.64	S	81'18'19"W	72.87
50.00'	51'38'48"	45.07'	S	26'05'25"E	43.56
	25.00' 50.00' 50.00'	25.00' 90°07'02" 50.00' 34°47'53" 50.00' 93°33'23"	RADIUS DELTA LENGTH 25.00' 90°07'02" 39.32' 50.00' 34°47'53" 30.37' 50.00' 93°33'23" 81.64'	RADIUS DELTA LENGTH 25.00' 90°07'02" 39.32' S 50.00' 34°47'53" 30.37' N 50.00' 93°33'23" 81.64' S	RADIUS DELTA LENGTH CHORD 25.00' 90°07'02" 39.32' \$ 44°40'28"W 50.00' 34°47'53" 30.37' N 17°07'55"E 50.00' 93°33'23" 81.64' \$ 81°18'19"W

LEGEND:

- FND. 5/8" IRON REBAR McKINNIS PARTITION PLAT 1995-6
- O SET 5/8" X 30" IRON REBAR WITH PLASTIC CAP #951

SCALE: 1" = 100'
100' 60' 20'
80' 40' 0 100'

PARTITION PLAT FOR BILL BRACE IN BLOCK 34W, IN THE SE 1/4, SEC. 23, T5N, R26E, W.M., MORROW COUNTY, OREGON 5/12/99 JOB NO. S9904145 EDWARDS SURVEYING P.O. BOX 763 541-567-3336 HERMISTON, OR. 97838 DRAWN BY: LLC

STATE OF OREGON
COUNTY OF MORROW
HEREBY CERTIFY THAT THE WITHIN INSTRUMENT WAS RECEIVED AND FILED FOR RECORD ON
THE 10 DAY OF 1999 A.D. AT 9.55 O'CLOCK 9 M.

AND RECORDED AS FILE NO. 1999 A.D. AT 9.55 O'CLOCK 9 M.

MORROW COUNTY CLERK

MY COMMISSION EXPIRES: